

CONTROL POINTS	EASTING	NORTHING	ID
NW COR SEC 21	1441364.07	599816.17	RR
W ¼ COR SEC 21	1441291.39	597158.29	IPipe
N ¼ COR SEC 21	1444022.27	599750.14	IPipe

I hereby certify this survey and notes to be correct to the best of my knowledge

Warren Schlatter

Warren J. Schlatter
Defiance County Engineer
Registered Surveyor No. 8106
Certified this 13th day of January, 2026

DEFIANCE COUNTY COMMISSIONERS
Approved this ___ day of January, 2026

Mick Pocratsky
Mick Pocratsky


Dana Phipps
Dana Phipps

Matthew Koester
Matthew Koester

Tile Outlet Ditch Centerline Survey			
Easting	Northing	Bearing	Distance
1442828.5	595875.0	N35° 19' 30"E	28.2
1442844.8	595898.0		

Tile Main Centerline Survey			
Easting	Northing	Bearing	Distance
1442844.8	595898.0	N38° 05' 21"E	13.3
1442853.0	595908.5	N8° 49' 39"W	19.1
1442850.1	595927.5	N9° 17' 50"W	19.9
1442846.9	595947.0	N9° 36' 18"W	20.8
1442843.4	595967.6	N6° 08' 07"W	19.9
1442841.3	595987.3	N1° 36' 45"W	19.7
1442840.7	596007.0	N4° 14' 24"E	19.6
1442842.2	596026.6	N6° 38' 02"E	20.2
1442844.5	596046.7	N7° 38' 25"E	41.4
1442850.0	596087.8	N6° 45' 28"E	40.3
1442854.8	596127.8	N5° 24' 52"E	19.2
1442856.6	596146.9	N3° 09' 15"E	13.9
1442857.3	596160.8	N1° 16' 05"E	5.7
1442857.5	596166.6	N3° 06' 51"E	20.0
1442858.5	596186.5	N10° 26' 48"E	21.0
1442862.3	596207.1	N14° 37' 26"E	36.7
1442871.6	596242.6	N0° 13' 59"W	18.9
1442871.5	596261.5	N3° 24' 38"W	21.6
1442870.2	596283.0		


Grassed Waterway Centerline Survey			
Easting	Northing	Bearing	Distance
1442832.1	596113.6	N16° 50' 26"E	8.4
1442834.6	596121.6	N15° 28' 52"E	14.0
1442838.3	596135.1	N16° 15' 12"E	23.1
1442844.8	596157.3	N18° 57' 33"E	63.5
1442865.4	596217.3	N15° 50' 57"E	33.3
1442874.5	596249.3	N16° 35' 30"W	18.0
1442869.3	596266.6	N17° 16' 49"W	15.4
1442864.8	596281.3		

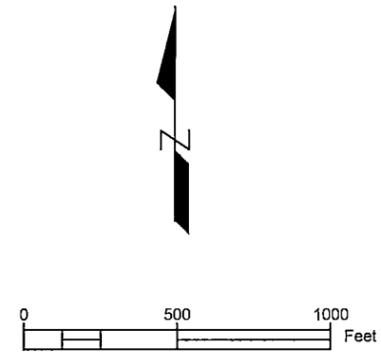

All coordinates are based on GPS observation, Ohio State Plane North NAD83, 2005 and Grid north was used as the basis of bearing.

For documentation of the grassed waterway, the 6" SDR-35 gasketed sewer pipe/CPTS tile main, and the tile outlet ditch centerline locations. A maintenance area extends 10 feet from the top of bank of the grassed waterway on either side of the grassed waterway. A maintenance area extends 10 feet from the centerline of the tile main on either side of the tile main. A maintenance area extends 10 feet from the top of bank of the tile outlet ditch on either side of the ditch.

**SURVEY OF CENTERLINES OF SWITZER ROAD DRAINAGE PROJECT #24-01
SW QUARTER OF SECTION 21, TOWNSHIP 4 NORTH, RANGE 4 EAST
NOBLE TOWNSHIP, DEFIANCE COUNTY, OHIO**

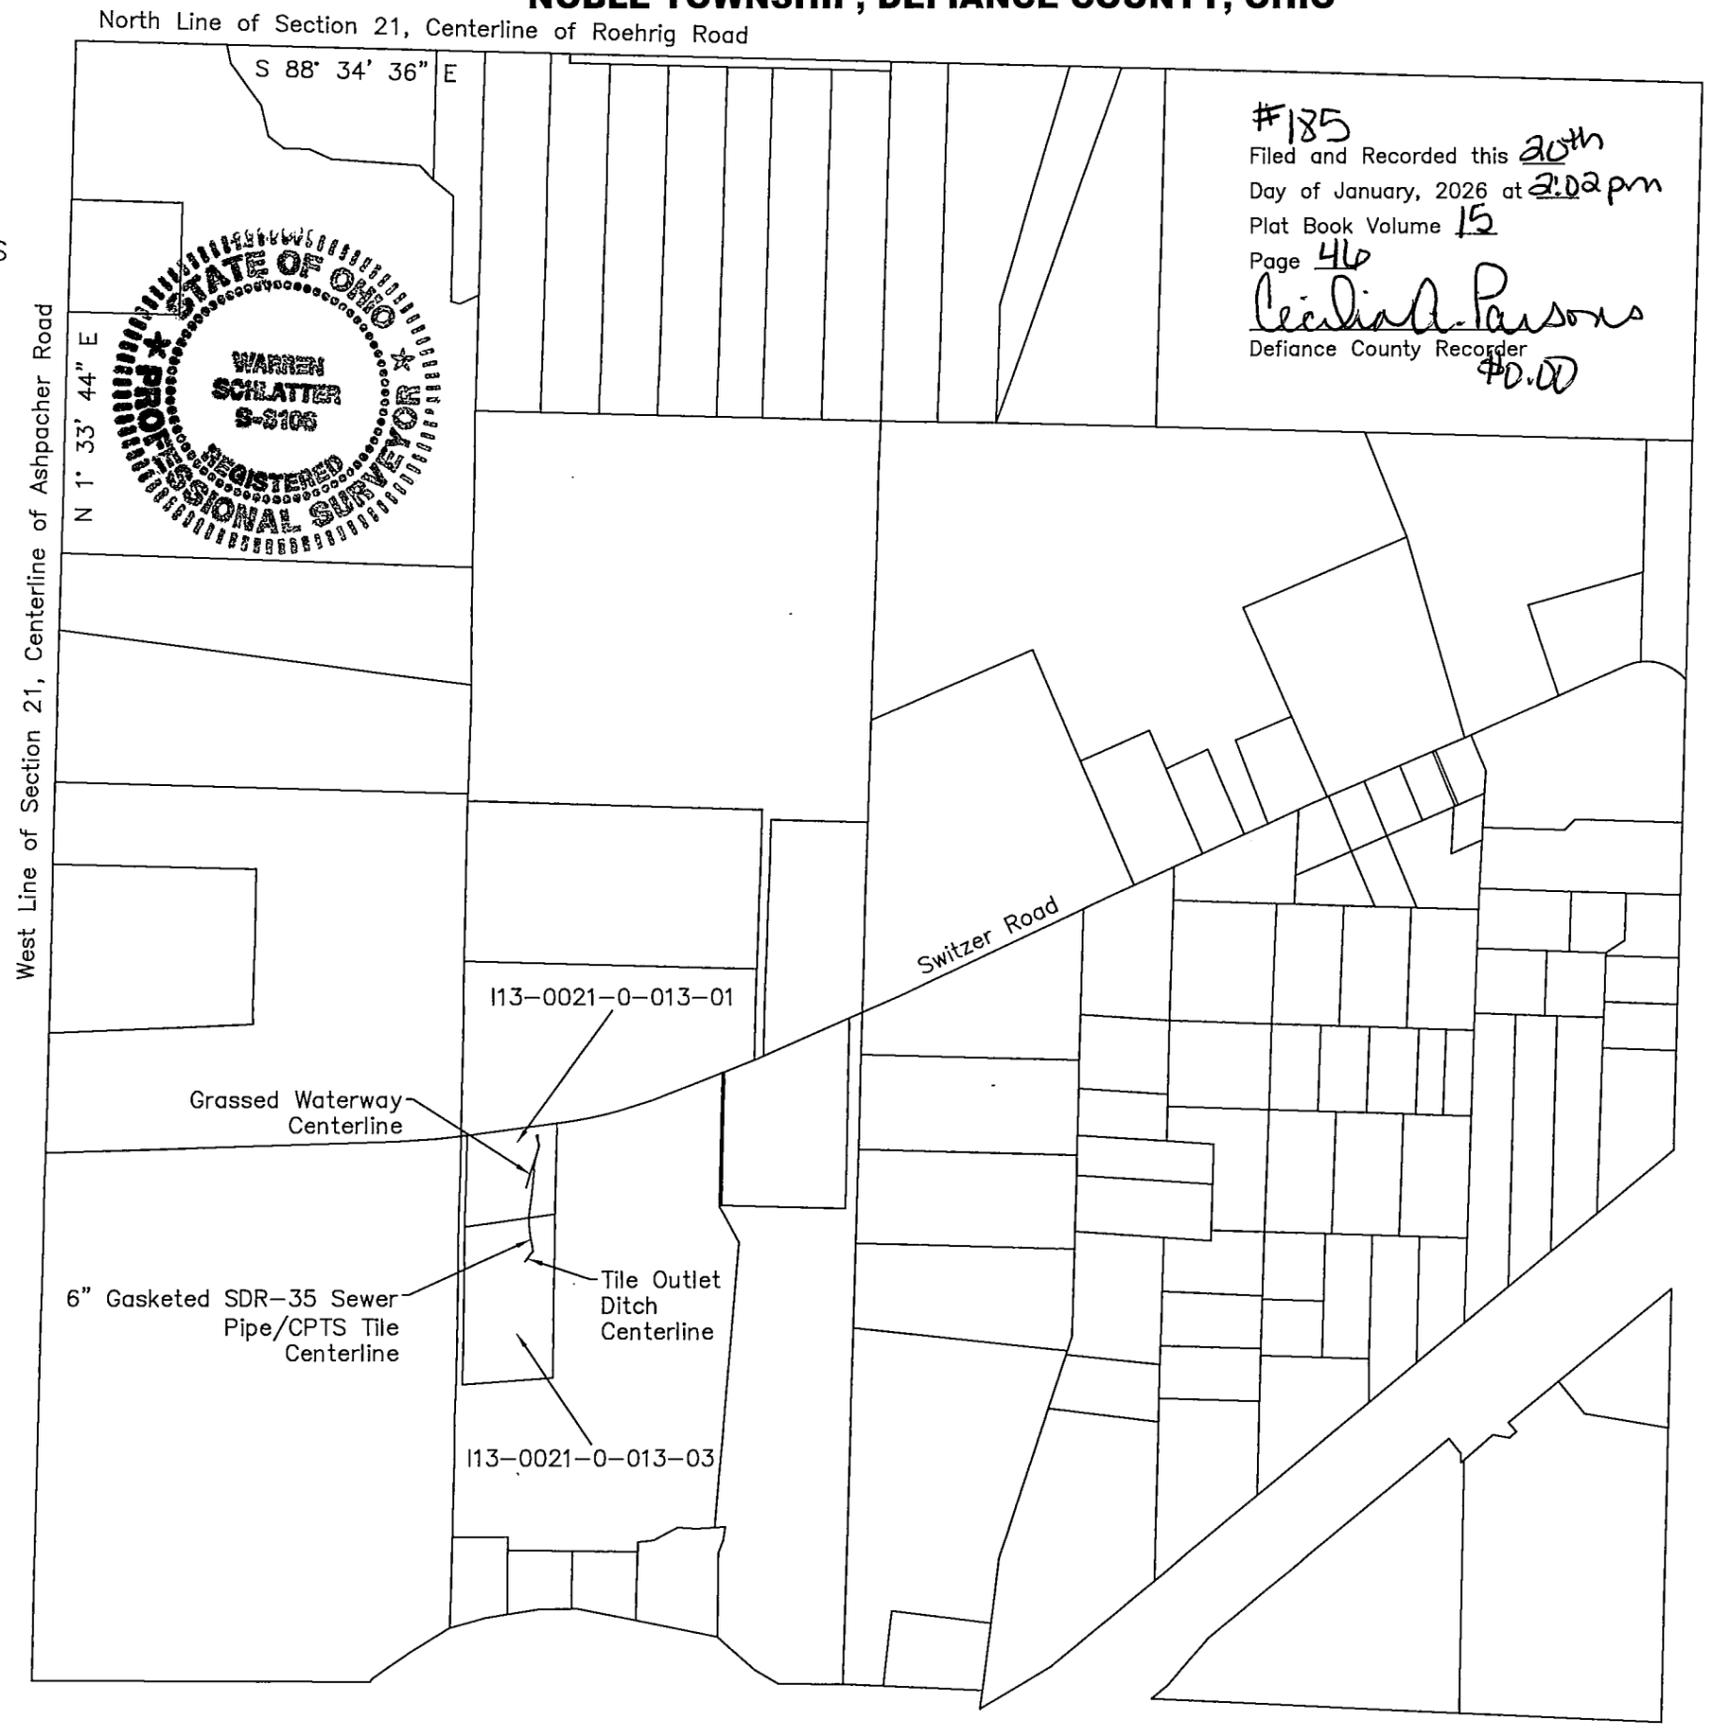

#185
Filed and Recorded this 20th
Day of January, 2026 at 2:02 pm
Plat Book Volume 15
Page 46
Cecilia Parsons
Defiance County Recorder
#0.00