


ANY INFORMATION OR DATA ON THIS DRAWING IS NOT INTENDED TO BE SUITABLE FOR REUSE BY ANY PERSON, FIRM OR CORPORATION OR ANY OTHERS ON EXTENSIONS OF THE ORIGINAL DESIGN OR FOR ANY OTHER PURPOSES WITHOUT THE WRITTEN CONSENT OF THE ENGINEER, ARCHITECT OR SURVEYOR. FOR THE SPECIFIC PURPOSE INTENDED WILL BE AT THE USER'S SOLE RISK AND WITHOUT LIABILITY OR LEGAL EXPOSURE TO THE ENGINEER, ARCHITECT OR SURVEYOR.

OLSON COMMERCIAL
COLD STORAGE, LTD.
O.R. 188 PG. 0278
REC. DATE 4-24-2002
PID 1020111000500

OLSON COMMERCIAL
COLD STORAGE, LTD.
O.R. 160 PG. 1070
REC. DATE 11-06-2001
PID 1020111000502

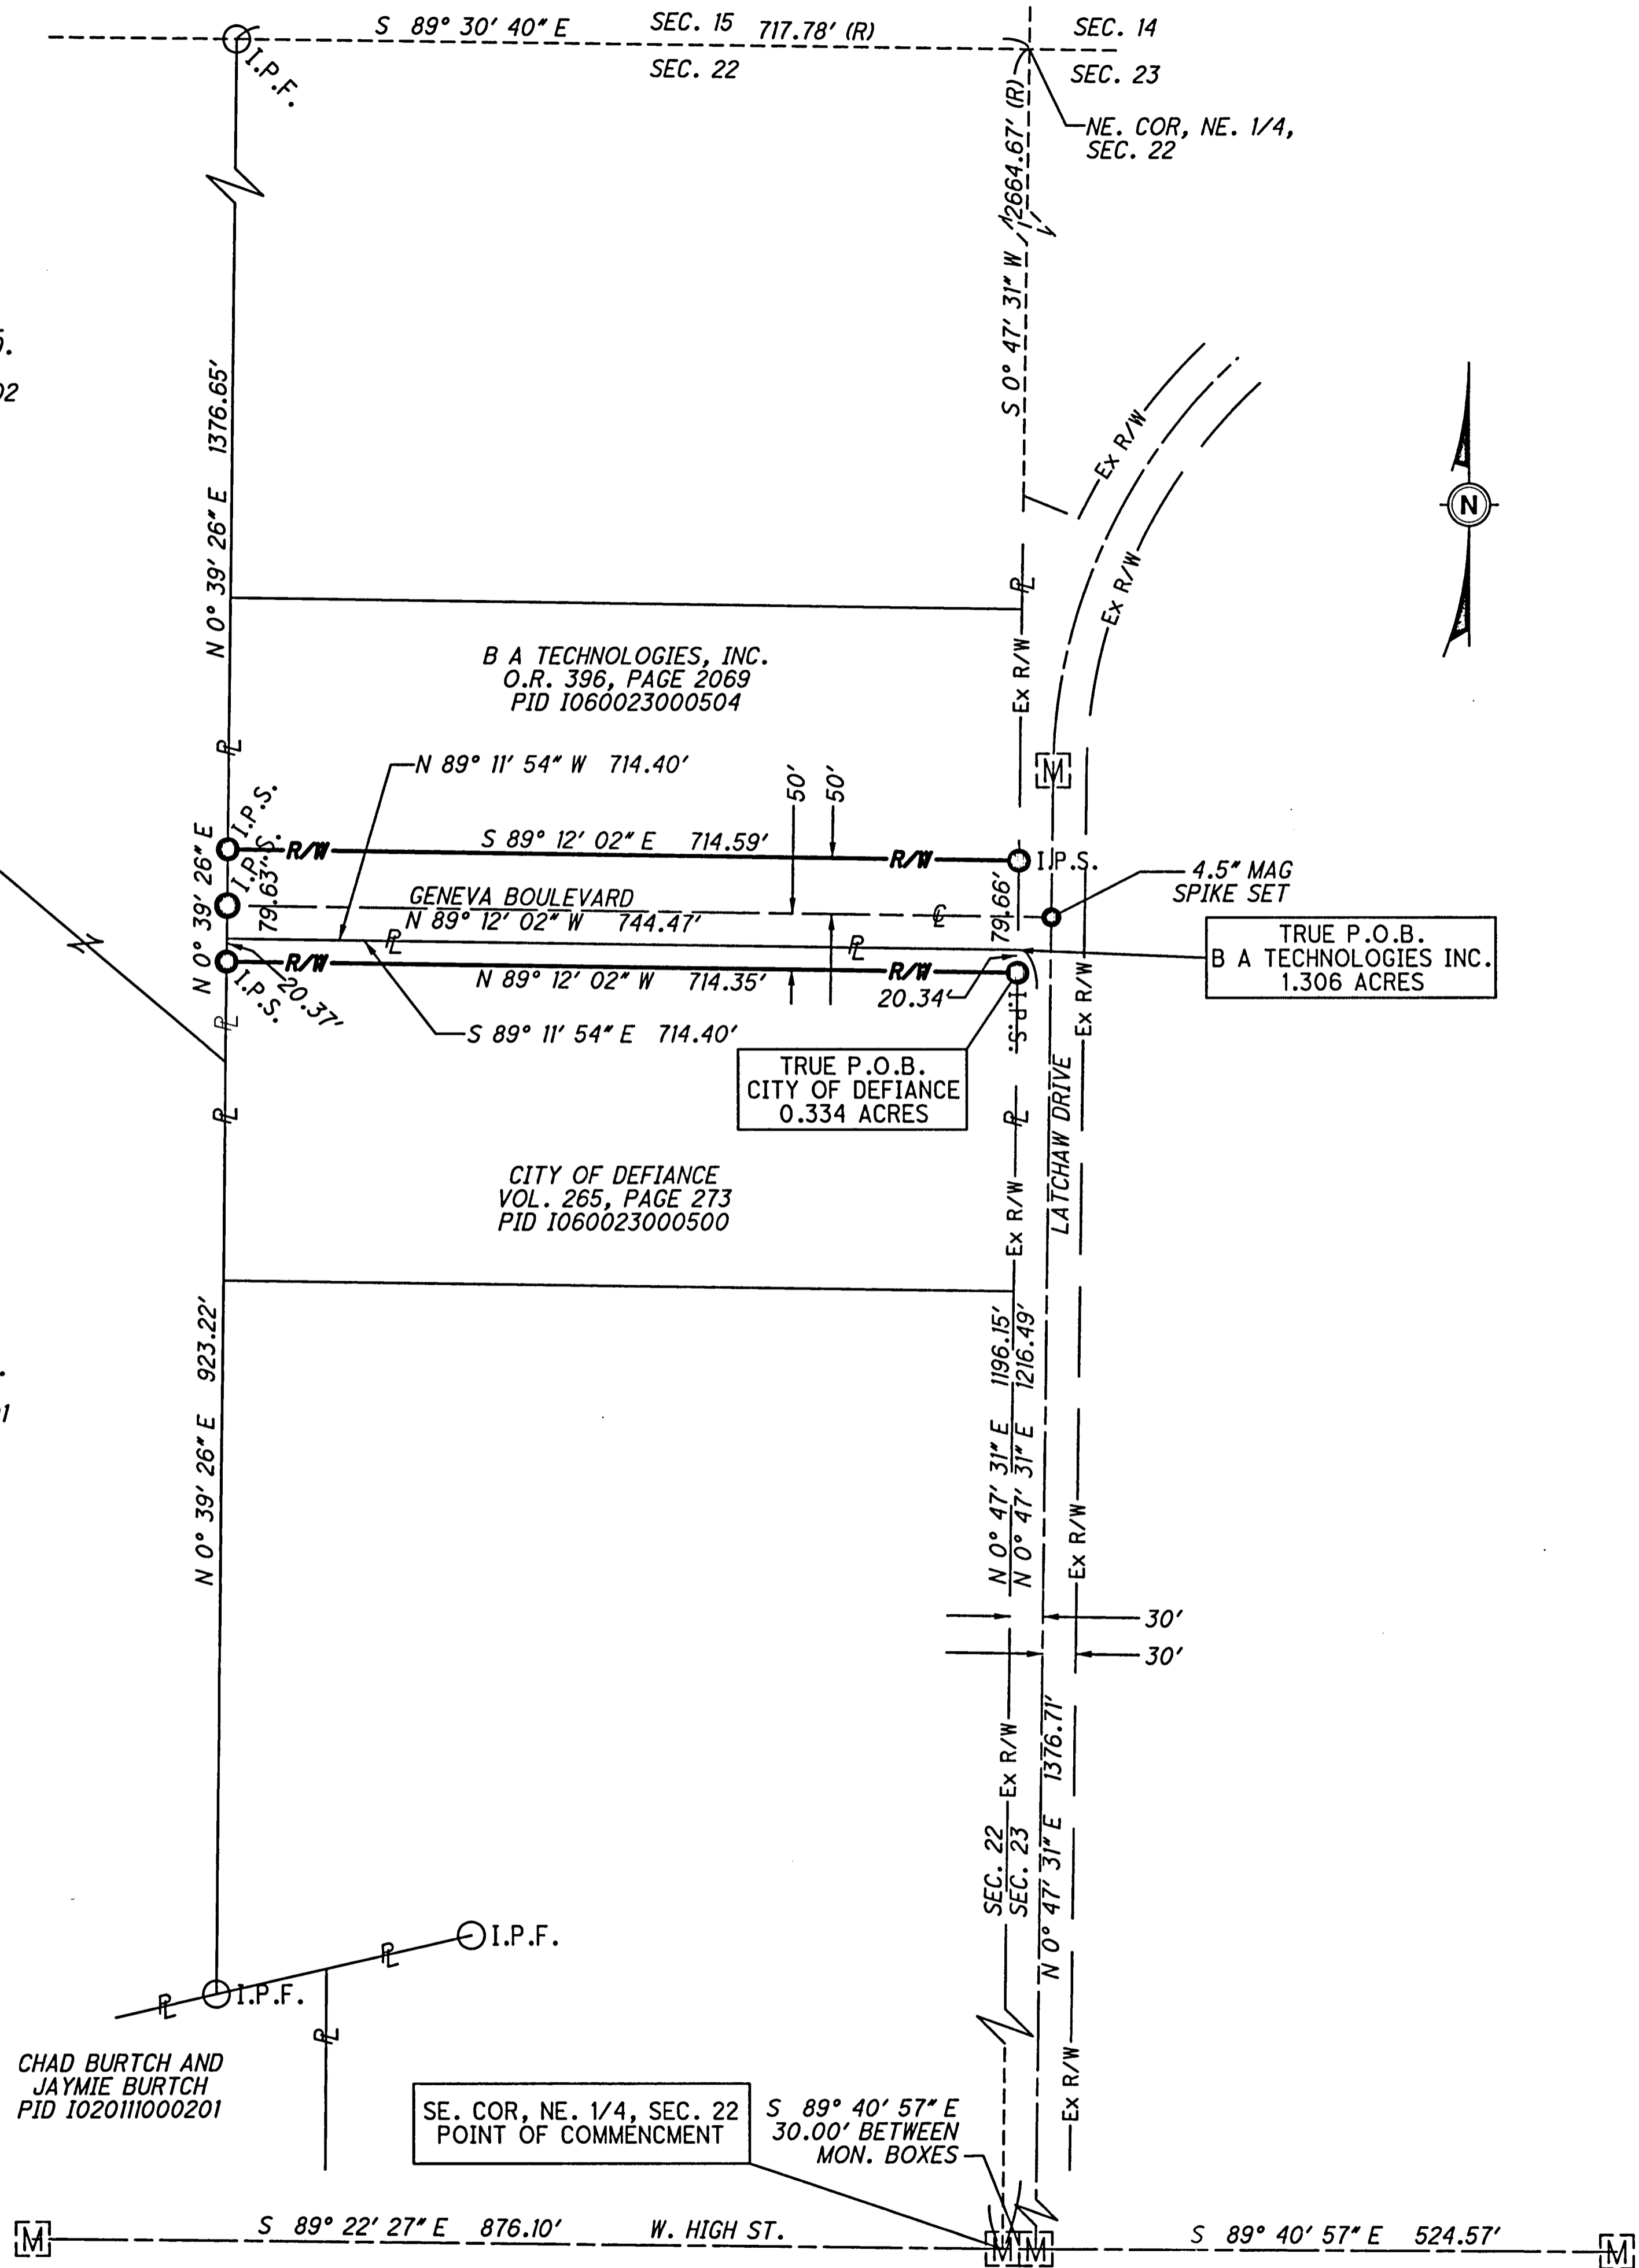

SITUATED IN THE NE. 1/4, SEC. 22, T-4-N, R-4-E,
CITY OF DEFIANCE, DEFIANCE COUNTY, OHIO

- LEGEND
- I.P.F. IRON PIN FOUND
 - Ⓜ MONUMENT BOX FOUND
 - ℙ PROPERTY LINE
 - Ⓢ CENTERLINE OF ROAD
 - ┌ PROPERTY OWNERSHIP HOOK
 - I.P.S. IRON PIN SET - 5/8" X 30" STEEL ROD WITH YELLOW CAP STAMPED "POGGEMEYER DESIGN GROUP SURVEY MARKER"
 - (R) Record Measurement

0' 100' 200'
50' 150'
1" = 100 SCALE


REFERENCE DOCUMENTATION USED: SURVEY BY GARCIA SURVEYING, INC.,
JOB # 146502075, DEF. COUNTY RECORDS

THE BEARINGS ARE TO AN ASSUMED MERIDIAN AND USED TO DETERMINE ANGLES ONLY.

SURVEYOR HAS MADE NO INVESTIGATION OR INDEPENDANT SEARCH FOR EASEMENTS OF RECORD, ENCUMBRANCES, RESTRICTIVE COVENANTS, OWNERSHIP TITLE EVIDENCE, OR ANY OTHER FACTS THAT AN ACCURATE AND CURRENT TITLE SEARCH MAY DISCLOSE UNLESS NOTED.

I HEREBY CERTIFY THAT THE SURVEY SHOWN HEREON IS TRUE AND ACCURATE TO THE BEST OF MY KNOWLEDGE AND WAS PERFORMED UNDER MY SUPERVISION.

Kevin Canavan Nov. 2, 2017
KEVIN CANAVAN, P.S. DATE
OHIO PROFESSIONAL SURVEYOR S-7448

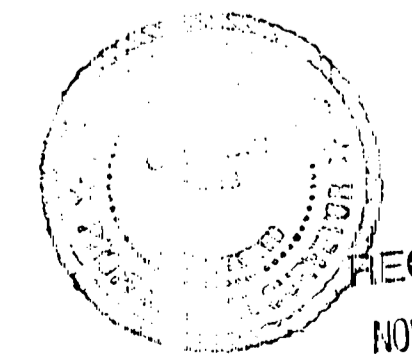

RECEIVED
NOV - 6 2017
ENGINEERING DIVISION



POGGEMEYER DESIGN GROUP, INC.
ARCHITECTS ENGINEERS PLANNERS
1168 NORTH MAIN STREET BOWLING GREEN, OHIO 43402
(419) 352-7537

GENEVA BOULEVARD
DEDICATION PLAT

DESIGNED BY: KCC
CHECKED BY: SDC
REVISION

1 OF 2
JOB NUMBER
11200000117