
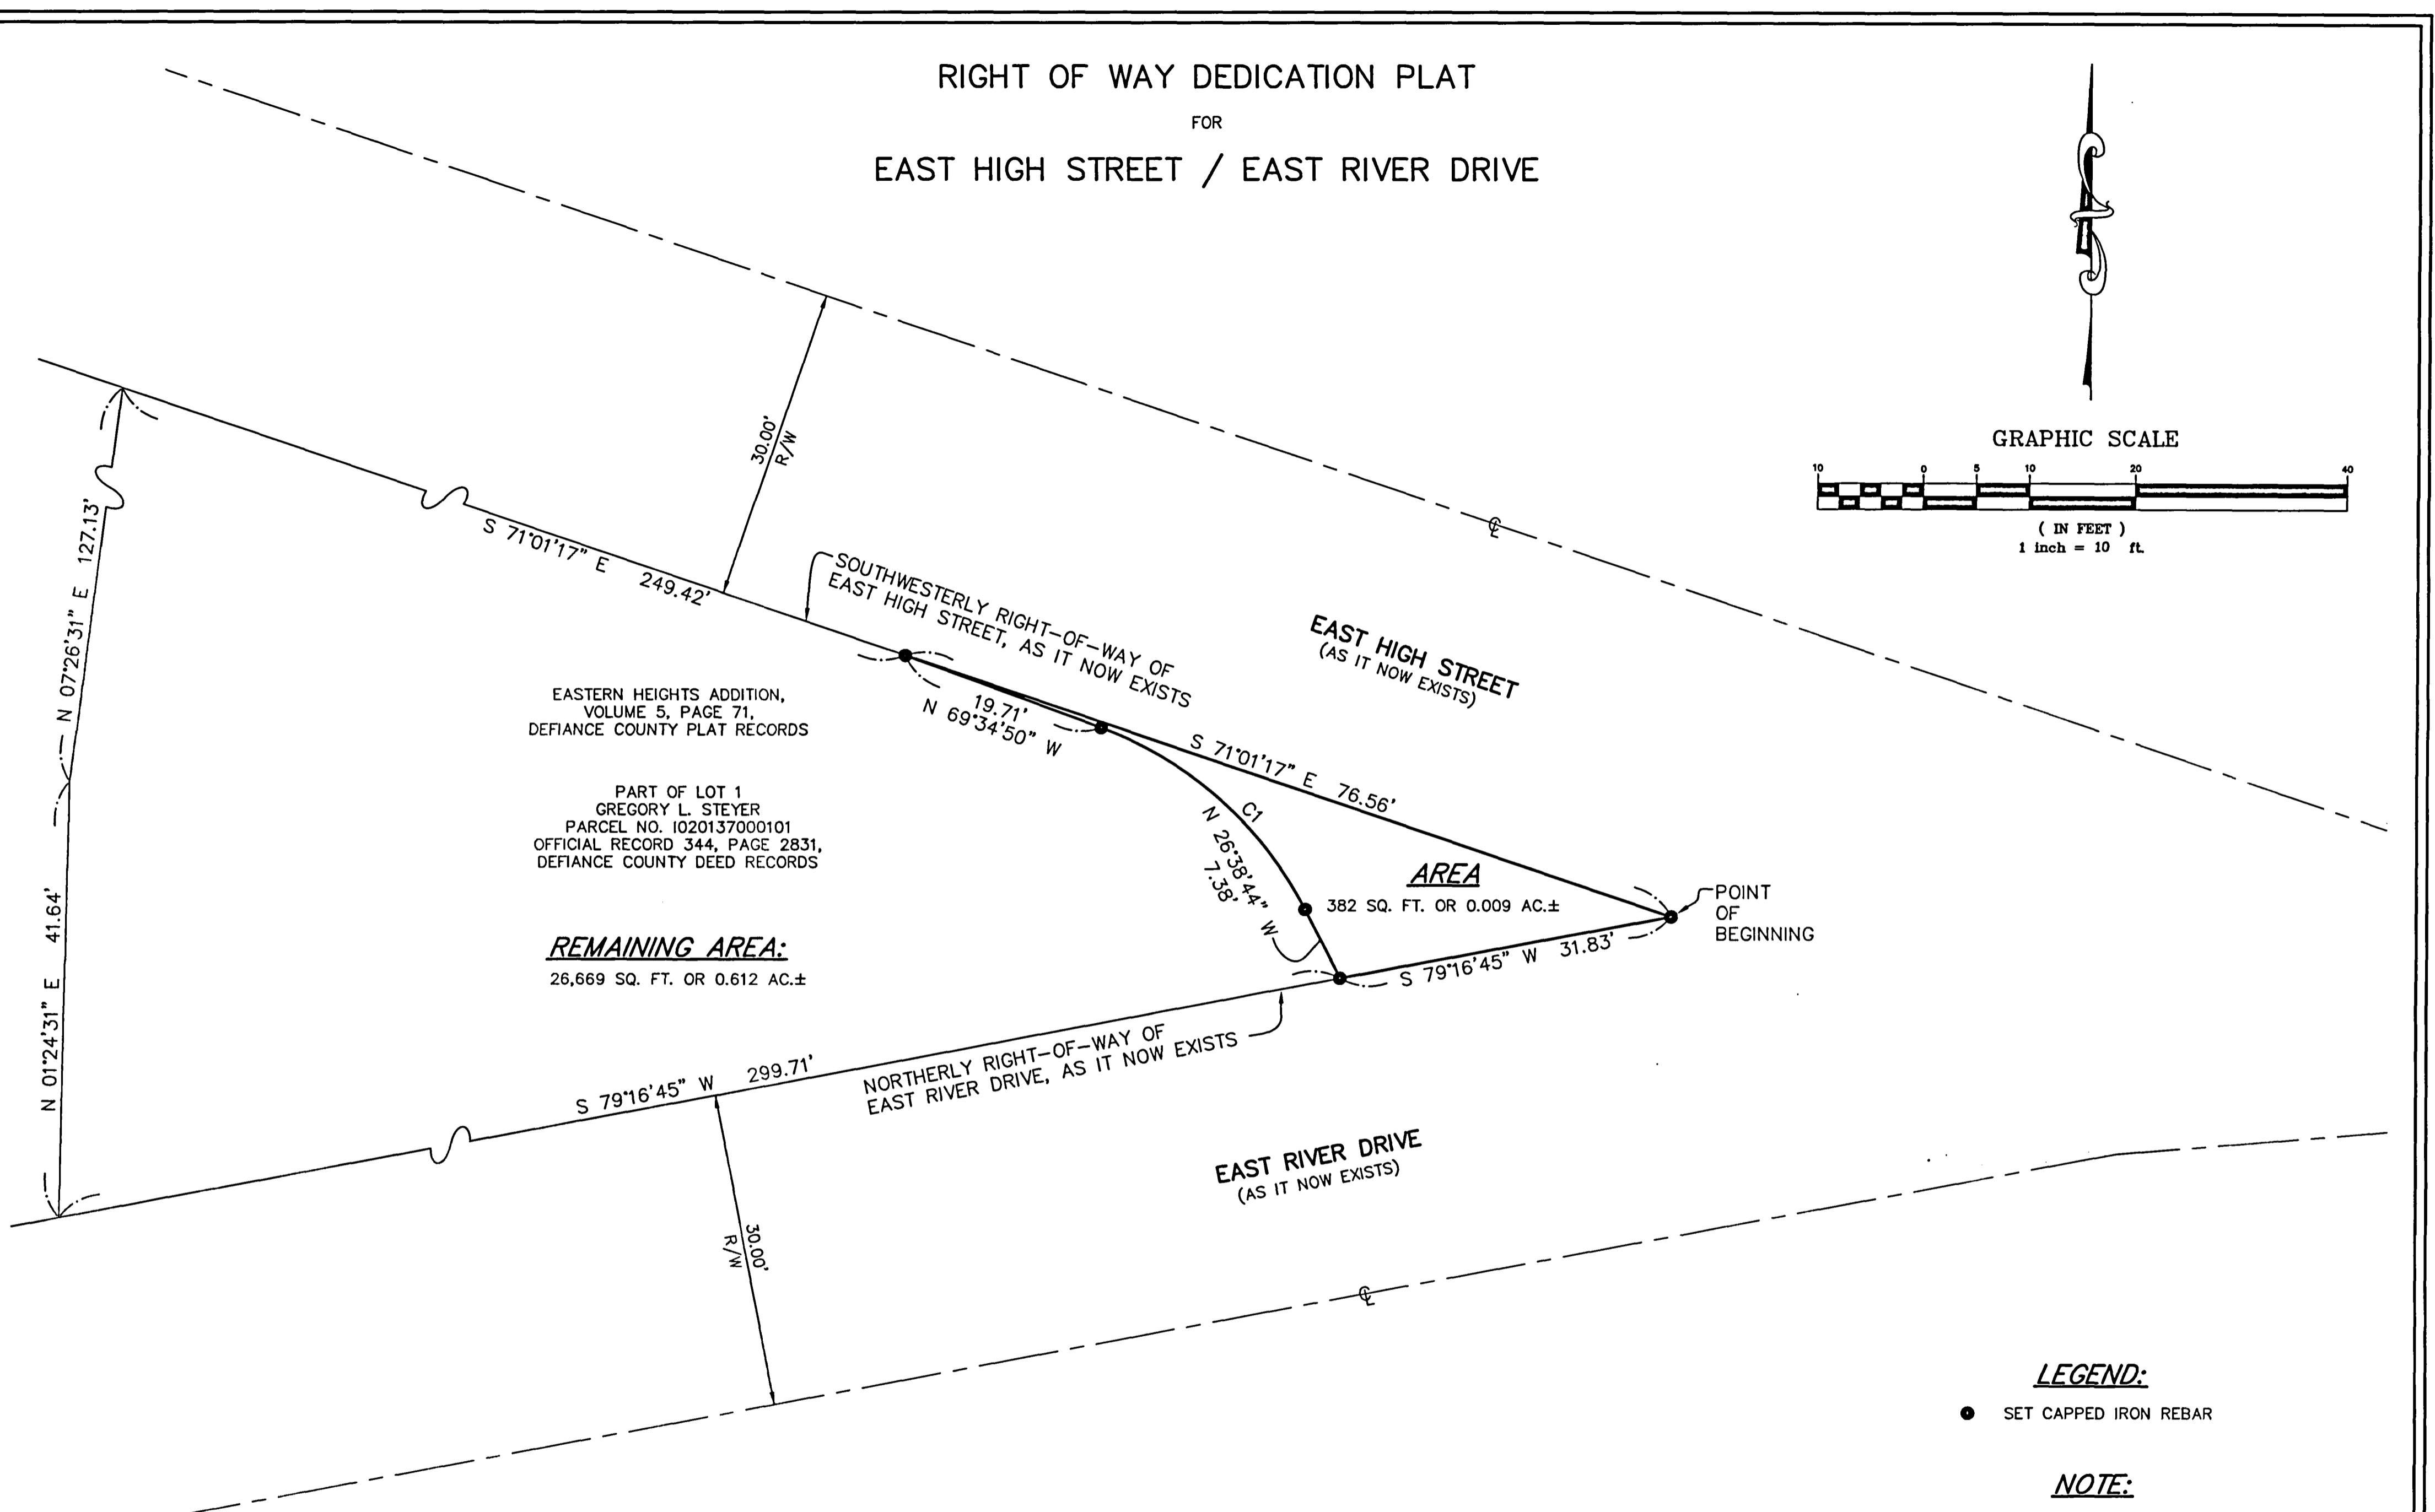


RIGHT OF WAY DEDICATION PLAT
FOR
EAST HIGH STREET / EAST RIVER DRIVE

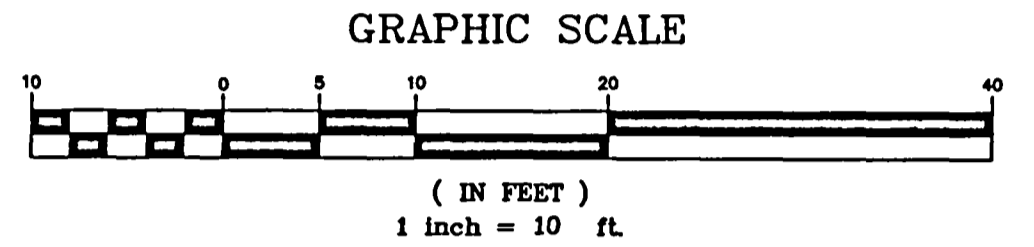

REMAINING AREA:
26,669 SQ. FT. OR 0.612 AC.±

AREA
382 SQ. FT. OR 0.009 AC.±

CURVE	RADIUS	ARC LENGTH	CHORD LENGTH	CHORD BEARING	DELTA ANGLE
C1	35.50'	26.60'	25.98'	N 48°06'47" W	42°56'06"

LEGEND:
● SET CAPPED IRON REBAR

NOTE:
THE BEARINGS USED HEREON ARE
BASED ON THE OHIO STATE PLANE GRID
NORTH, OHIO NORTH ZONE.

Garcia Surveyors, Inc.

P.O. Box 2628 Whitehouse, OH 43571
Phone: (419) 877-0400
Fax: (419) 877-1140
Mobile: (419) 466-5345
E-Mail: dheck@garciasurveyors.com



DATE: MARCH 14, 2018

2/2