


Street & Alley Vacation Plat

Being known as Market Street adjoining Lot No. 61, Lot No. 62
Lot No. 65 & Lot No. 66; also an East-West alley between Lot
No. 62 and Lot No. 65 all lying South of Second Street and North
of Third Street in Bruner & Zellers Second Addition to the Village of
Brunersburg, Noble Township, Defiance County, Ohio.

Owners... Guiseppe Anthony & Brooke Marie Blanchard

OR 413 Page 1400

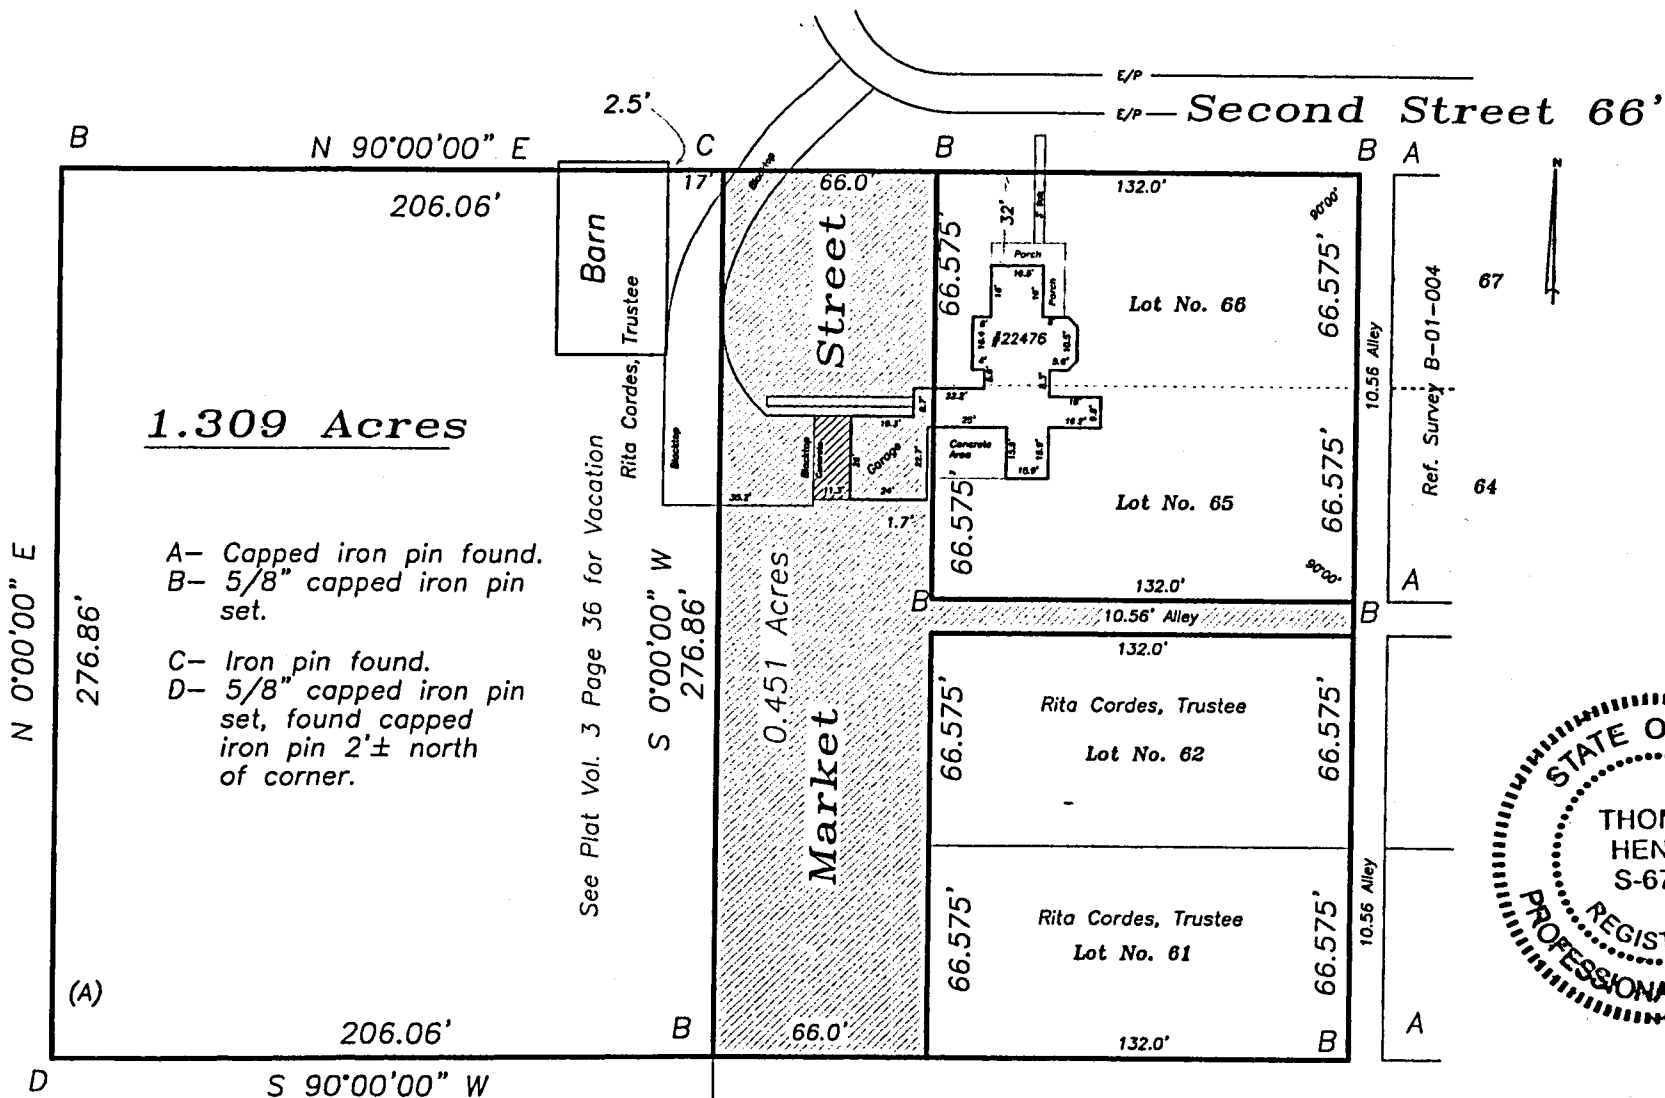

1.309 Acres

- A- Capped iron pin found.
- B- 5/8" capped iron pin set.
- C- Iron pin found.
- D- 5/8" capped iron pin set, found capped iron pin 2'± north of corner.

See Plat Vol. 3 Page 36 for Vacation

0.451 Acres
Market



I hereby certify that I did perform this survey and that it is correct to the best of my knowledge and belief.

Thomas J. Henry 8-16-18

Thomas J. Henry
Registered Surveyor No. 6787

Third Street 64.68'

