
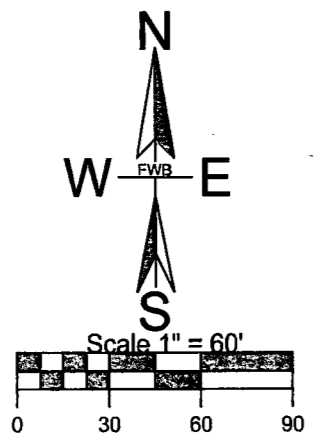


# VACATION PLAT

of the East 660.00' of the Dedication Plat of Commerce Drive  
 (Recorded in Volume 14 of Plats, Pages 359 - 360)  
 City of Defiance, Defiance County, Ohio

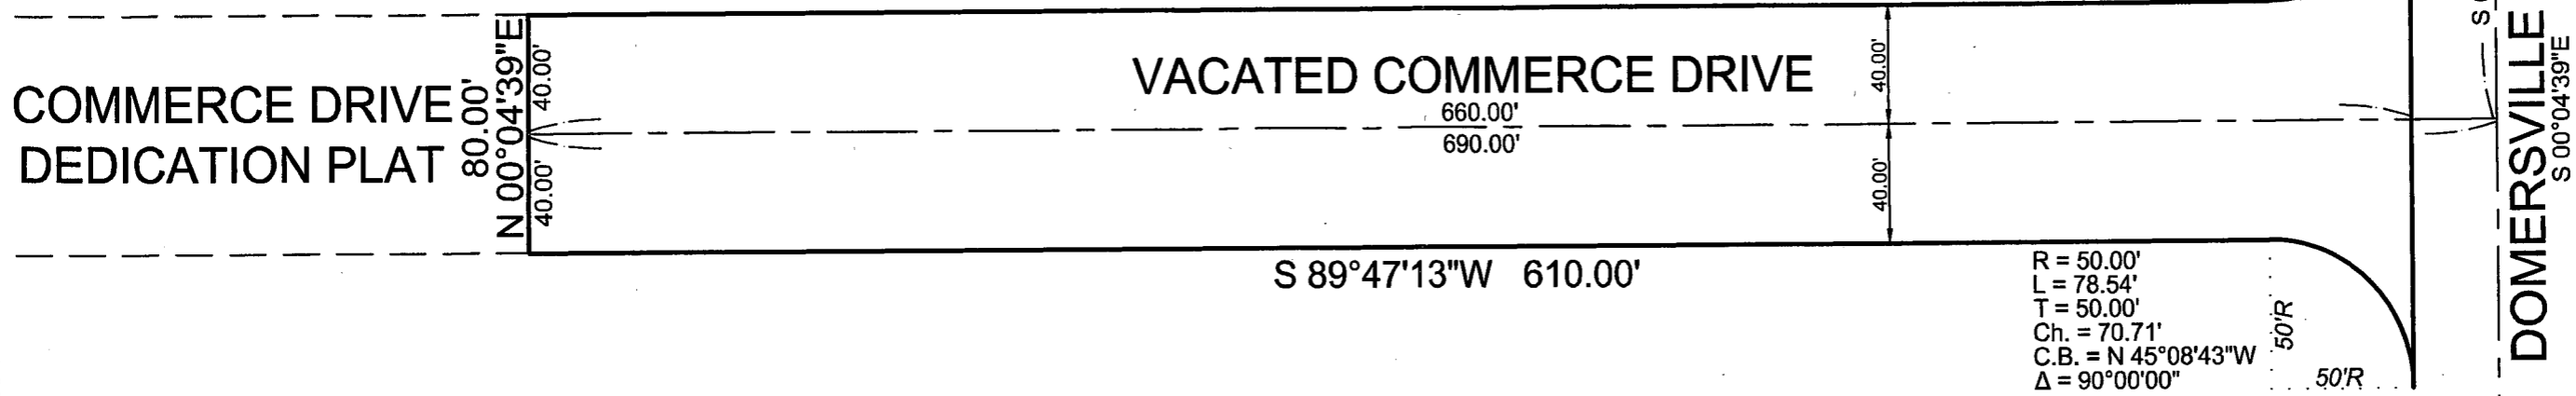


**LEGAL DESCRIPTION**  
 Being part of the Southeast 1/4 of Section 18, Town 4 North, Range 5 East, City of Defiance, Defiance County, Ohio.

The Vacation Plat, as shown, is for the East 660.00 feet of the Commerce Drive Dedication Plat as recorded in Volume 14 of Plats, Pages 359 - 360

This Legal Description was prepared by A. Ray Jones, P.S. 6441 of F.W.B., Inc. The bearing system is based on the Commerce Drive Dedication Plat as recorded.

*A. Ray Jones PS*  
 A. Ray Jones, P.S.  
 Professional Surveyor No. 6441 6-11-2020

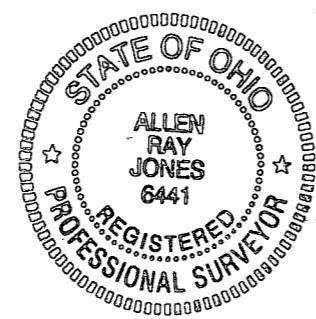


**CITY OF DEFIANCE ENGINEER**  
 Date 7/13/2020  
*Melinda Sprow*  
 Printed Name Signature, Defiance City Engineer

**DEFIANCE CITY COUNCIL ACCEPTANCE**  
 We, The Council of the City of Defiance, Ohio, do hereby approve of said streets and alleys, under all stipulations of the Ohio Revised Code for vacation of all alleys, streets, etc.  
 Date 7.13.2020 By Ordinance No. 8225  
*Lisa Elders*  
 Printed Name Signature, Clerk of Council

**DEFIANCE COUNTY RECORDER CERTIFICATION #3057**  
 I, the Defiance County Recorder, do hereby certify that this Plat has been recorded in  
 Volume 14, Page 375  
 Date 7/13/20  
*Cecilia A. Parsons*  
 Printed Name Signature, Defiance County Recorder \$40.00

**DEFIANCE COUNTY AUDITOR CERTIFICATION**  
 I, the Defiance County Auditor, do hereby acknowledge receipt of the Plat.  
 Date 7-13-2020  
*Jill Little*  
 Printed Name Signature, Defiance County Auditor

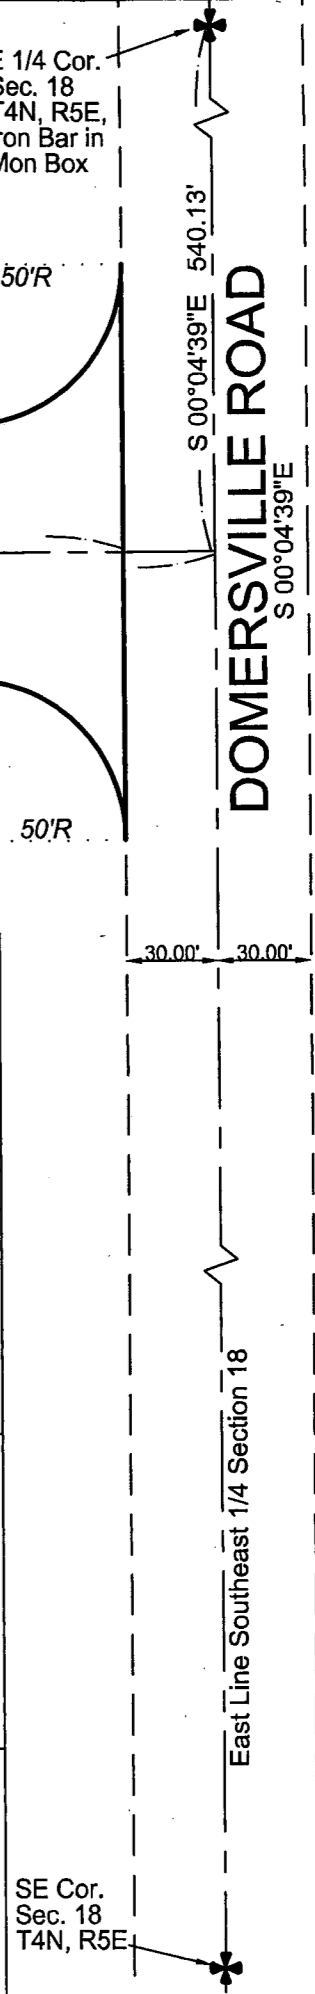

**F.W.B., INC.**  
 SURVEYORS  
 5225 SECOR ROAD  
 TOLEDO, OHIO 43623  
 (419) 473-1491 Fax: (419) 473-0506  
 Copyright by F.W.B. Inc. All rights are reserved. This drawing shall not be duplicated, modified, translated or issued without the written consent of F.W.B. Inc.

**VACATION PLAT**  
 of the East 660.00' of the Dedication Plat of Commerce Drive  
 (Recorded in Volume 14 of Plats, Pages 359 - 360)  
 City of Defiance, Defiance County, Ohio

Revisions	
Date:	Issued For:
6/11/20	Cert. Wording

Drawing By: WTC  
 Checked By: ARJ  
 Issue Date: May 26, 2020  
 Sheet No.: 1 of 1  
 Drawing No.: 20-076  
 Survey No.:  
 Scale: 1" = 60'