


Vacation Plat of a portion of Jackson Street and alley to the Village of Brunersburg

Description of vacated portion of Jackson Street and alley, (0.314 Acres)

Beginning at the northeast corner of Lot No. 101 in the Village of Brunersburg monumented by a 5/8-inch capped iron pin found; thence North 88 degrees 46 minutes 21 seconds West, on the north line of Lot No. 101 and 120, a distance of 340.78 feet to the west line of Jackson Street; thence North 01 degree 29 minutes 27 seconds East, on the west line of Jackson Street, 142.56 feet to the south line of Mill Street; thence South 88 degrees 46 minutes 21 seconds East, on the south line of Mill Street, 65.56 feet to the east line of Jackson Street; thence South 01 degree 13 minutes 39 seconds West, on the east line of Jackson Street, 132.00 feet to the southwest corner of Lot No. 121; thence South 88 degrees 46 minutes 21 seconds East, on the south line of Lot No. 121 a distance of 132.0 feet to the southeast corner of Lot No. 121; thence North 01 degree 13 minutes 39 seconds East, on the east line of Lot No. 121 and Lot No. 122, a distance of 132.00 feet to the northeast corner of Lot No. 121; thence North 01 degree 13 minutes 39 seconds East, on the east line of Lot No. 99 and Lot No. 100, a distance of 132 feet to the southwest corner of Lot No. 99; thence South 01 degree 13 minutes 39 seconds West, on the west line of Lot No. 99 and Lot No. 100, a distance of 132 feet to the southwest corner of Lot No. 100; thence South 88 degrees 46 minutes 01 degree 13 minutes 39 seconds West, on the west line of Market Street, 10.56 feet to the point of beginning.

Mill Street—State Route 15&18

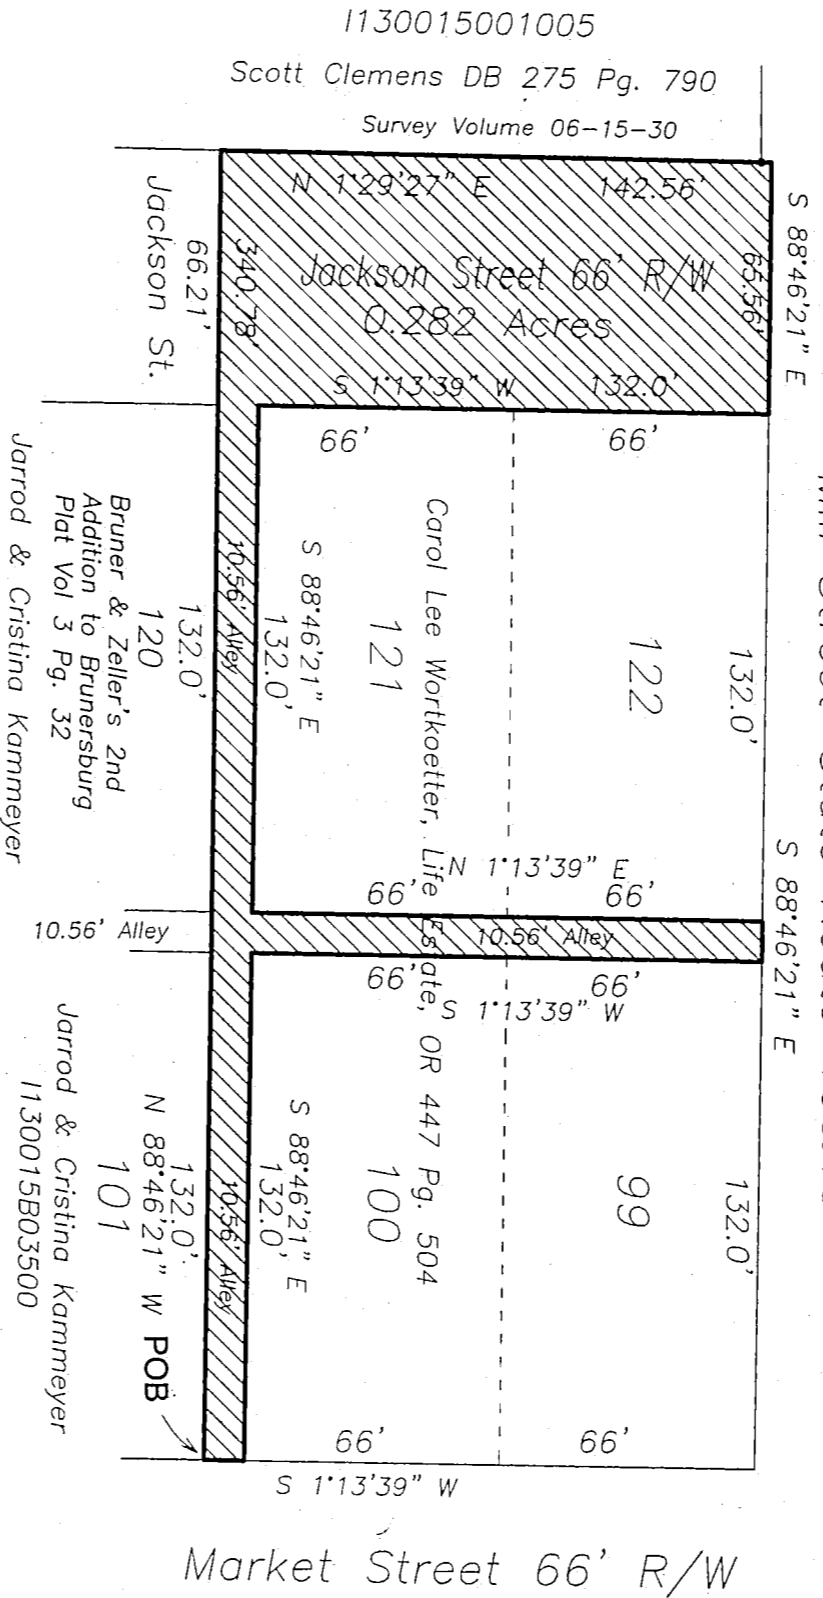

1130015001005
Scott Clemens DB 275 Pg. 790
Survey Volume 06-15-30

Jarrod & Cristina Kammeyer
1130015B04000

Jarrod & Cristina Kammeyer
1130015B03500

Under the authority of ORC Chapter 711.39, we the
Board of Deafiance County Commissioners, do hereby
approve of said vacation this
7th day of November 20 22.

CERTIFICATION
I, Deafiance County Auditor, do hereby approve this plat.
Dated on this 14th day of November 20 22.

Jill Little
Jill Little
Deafiance County Auditor

Mich Pokotsky
Mich Pokotsky
Mick Proctor
Dana Phipps
Dana Phipps
David S. Kern

CERTIFICATION #5073
I, Deafiance County Recorder, do hereby approve this plat.
Dated on this 14th day of November 20 22.
Volume 14 Page 398.

Cecilia A Parsons
Cecilia A Parsons
Deafiance County Recorder
by *Troy Hug*, Deputy Recorder
Fee: 0.00

I hereby declare that I did perform this survey and
that it is correct to the best of my knowledge and belief.

8-31-22

Thomas J. Henry
Registered Surveyor No. 6787

