


ANNEXATION PLAT
 PART OF THE SOUTHWEST QUARTER & OF THE NORTHWEST QUARTER
 OF SECTION 20, TOWNSHIP 4 NORTH, RANGE 5 EAST

RICHLAND TOWNSHIP
 DEFIANCE COUNTY, OHIO

TO THE
 City of Defiance
 Defiance County, Ohio

71.341 Acres N.W. 1/4, Sec. 20
 92.605 Acres S.W. 1/4, Sec. 20
 163.946 ACRES TOTAL

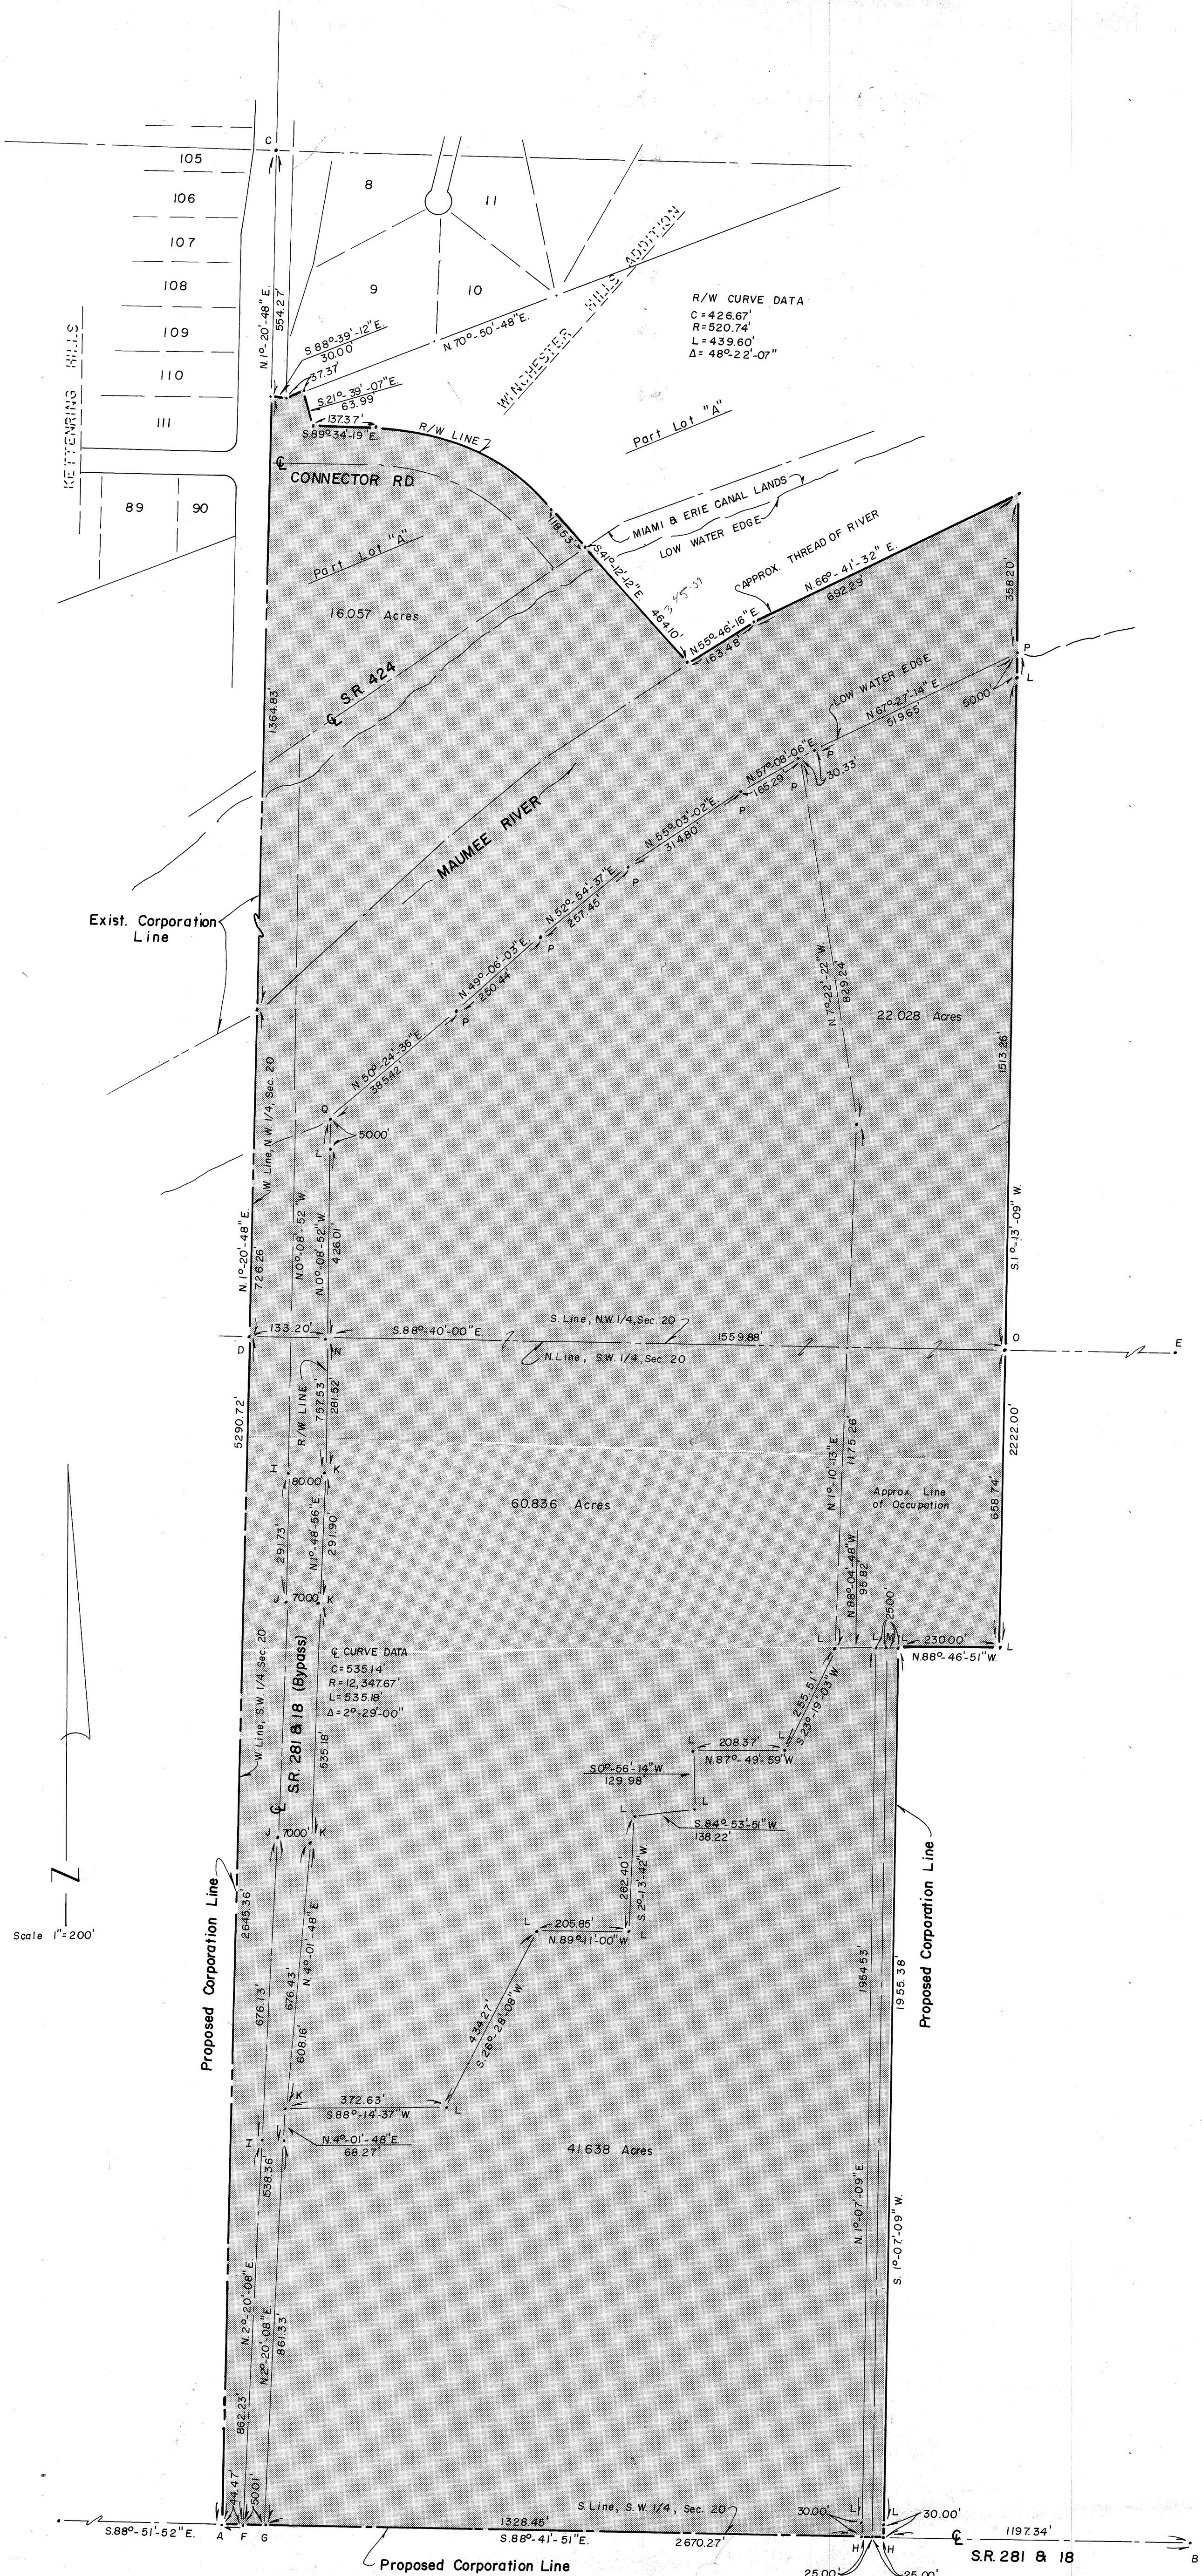

- A = Iron pipe over monument stone as located by OSHD (S.W. cor., S.W. 1/4, Sec. 20)
- B = Iron pipe at S.E. Cor., S.W. 1/4, Sec. 20
- C = Point established at N.W. cor., N.W. 1/4, Sec. 20 on previous survey
- D = Point established midway line A-C (W. 1/4 post, Sec. 20)
- E = E. 1/4 post, Sec. 20 as established on previous surveys
- F = Point established at intersection of S. line, S.W. 1/4, Sec. 20 and C St. Rt. 281
- G = Point established on S. line, S.W. 1/4, Sec. 20 and E. r/w line St. Rt. 281
- H = Point established this survey on line A-B
- I = Point established on C St. Rt. 281 this survey
- J = Monument boxes on C St. Rt. 281 established by OSHD
- K = Iron pins set this survey on E. r/w line St. Rt. 281
- L = 5/8" Iron pins, with 6" "T" iron fence posts placed nearby, this survey
- M = Point established at N.W. cor. of existing 25' city drive
- N = Point established at intersection of EW 1/4 line of Sec. 20 and E r/w line of St. Rt. 281
- O = Point established at intersection of EW 1/4 line, Sec. 20 and E. line of existing city parcel
- P = Point established at low water edge of Maumee River per deed
- Q = Point established at intersection of E. r/w line of St. Rt. 281 and low water edge of Maumee River

APPROVAL

We, the Board of Defiance County Commissioners, do hereby approve this plat and release said described property for annexation to the City of Defiance, Ohio

Date: 6-14 1979
 [Signature]
 [Signature]
 Defiance County Commissioners

ACCEPTANCE

We, the Council of the City of Defiance, Ohio, do hereby approve this plat and accept the above described property for annexation to the City of Defiance, Ohio

By Ordinance No. 3843 this 16 day of October, 1979
 By [Signature]
 Clerk

79926

CERTIFICATION

I, the Defiance County Recorder, do hereby certify that this plat has been recorded in Vol. 9, Page 31-52 of the Plat Records of Defiance County, Ohio.

Date: February 19 1980 [Signature]
 Defiance County Recorder
 Fee: 17.50

CERTIFICATION

I hereby certify that this is an accurate plat as prepared from a survey of this property.

Date: Aug 25 1979 [Signature]
 Robert B. Ernberger
 Reg. Surveyor # 5520

