



Plat of Survey

Being a part of the West half (1/2) of the Northeast quarter (1/4) of Section 7, Township 3 North, Range 5 East, Highland Township, Defiance County, Ohio.

(assumed bearing)
N 89°32'40" E

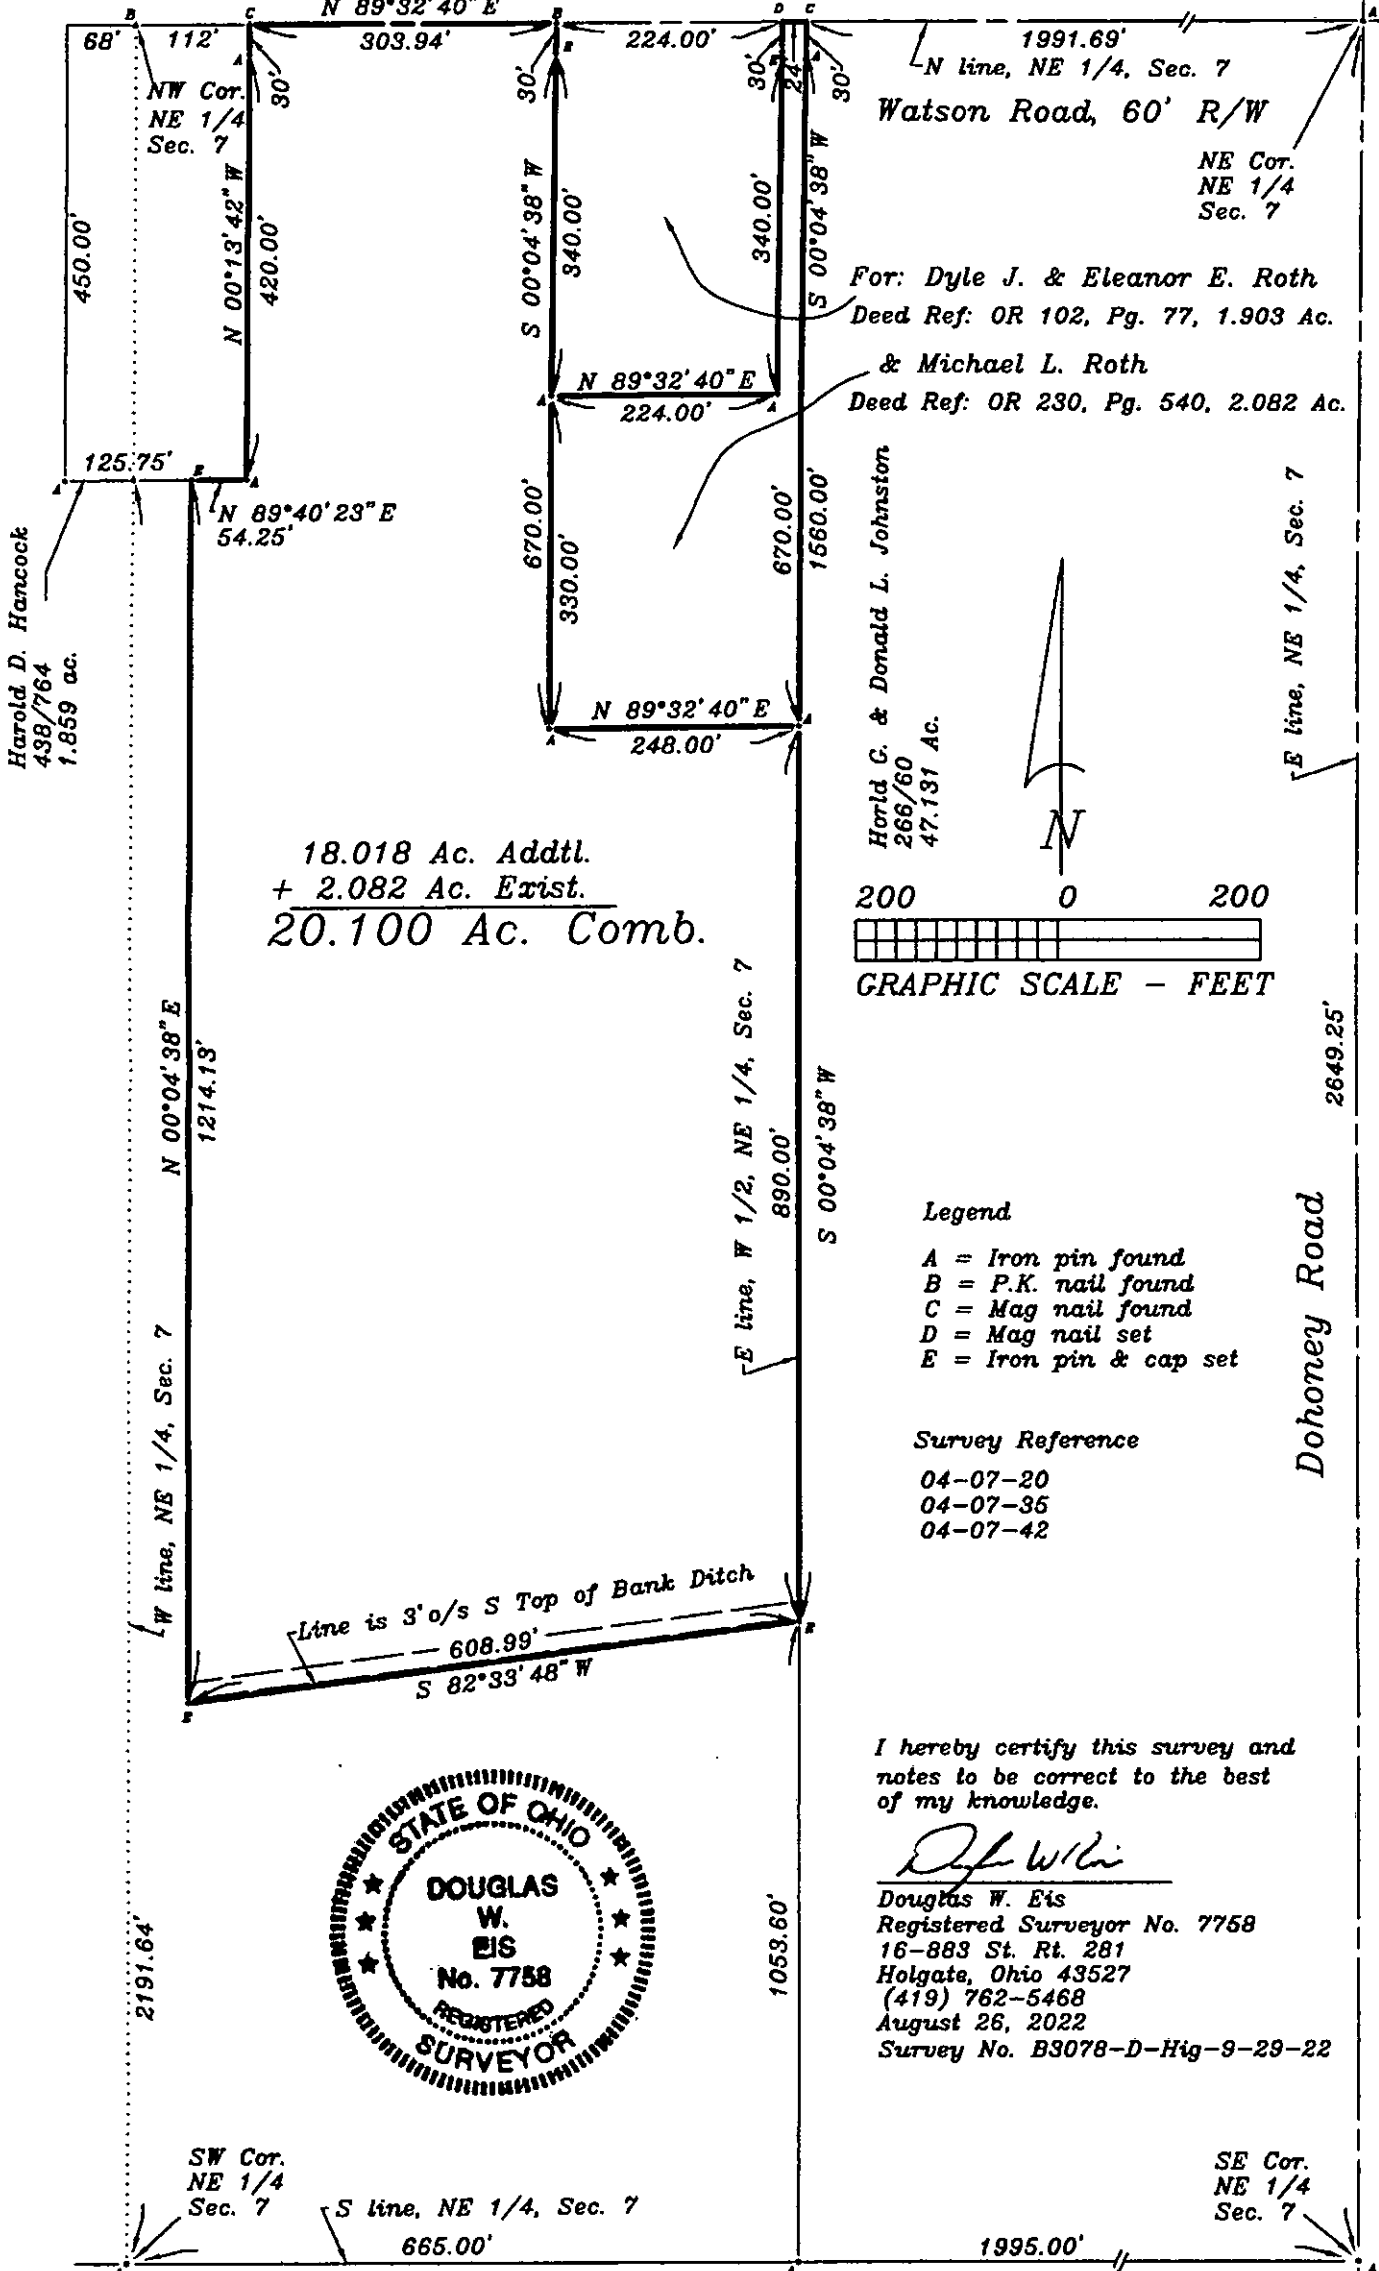

18.018 Ac. Addtl.
+ 2.082 Ac. Exist.
20.100 Ac. Comb.

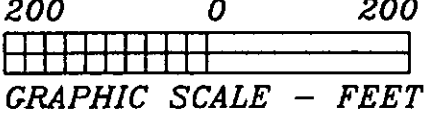

- Legend**
- A = Iron pin found
 - B = P.K. nail found
 - C = Mag nail found
 - D = Mag nail set
 - E = Iron pin & cap set

Survey Reference

- 04-07-20
- 04-07-35
- 04-07-42

I hereby certify this survey and notes to be correct to the best of my knowledge.

D. W. Eis

Douglas W. Eis
Registered Surveyor No. 7758
16-883 St. Rt. 281
Holgate, Ohio 43527
(419) 762-5468
August 26, 2022
Survey No. B3078-D-Hig-9-29-22



SW Cor.
NE 1/4
Sec. 7

S line, NE 1/4, Sec. 7
665.00'

SE Cor.
NE 1/4
Sec. 7