
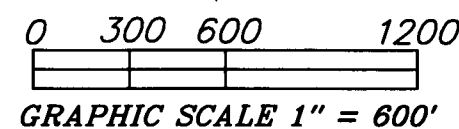
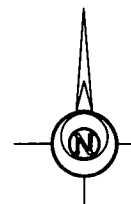


CITY OF DEFIANCE ANNEXATION PLAT

I HEREBY CERTIFY THIS TO BE A SURVEY MADE UNDER MY SUPERVISION
AND THAT THE MONUMENTS ARE FOUND AND/OR SET AS INDICATED.

2-11-25
Date

Gregory A. Bockrath P.S.
Registered Surveyor No. 8306.
115 S. FAIR AVENUE, SUITE A
Ottawa, Ohio 45875
419-523-5789

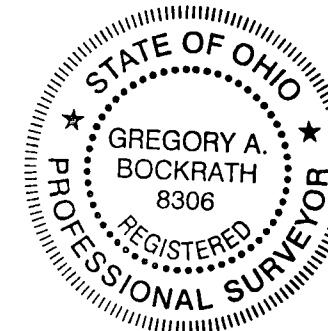

LEGEND

- 5/8 INCH REBAR WITH ID CAP SET
- [M] MONUMENT BOX FOUND
- 5/8 INCH REBAR FOUND
- 5/8 INCH REBAR WITH ID CAP FOUND
- 1/2 INCH REBAR FOUND
- ⊗ RAILROAD SPIKE FOUND
- STONE FOUND
- MAG-S MAGNAIL SET
- MAG-F MAGNAIL FOUND
- POC POINT OF COMMENCEMENT
- POB POINT OF BEGINNING


L1	N 87°04'45" W	330.16'
L2	N 01°09'22" E	375.04'
L3	N 87°19'40" W	409.22'
L4	N 01°09'22" E	50.02'
L5	S 01°00'39" W	311.36'
L6	S 87°32'50" E	149.96'
L7	S 79°42'28" W	394.61'
L8	S 82°31'54" W	82.34'
L9	S 86°55'06" W	125.21'
L10	N 75°57'05" W	60.12'
L11	N 69°54'36" W	562.42'
L12	N 78°35'23" W	100.43'
L13	N 75°41'27" W	47.58'
L14	S 01°00'04" W	850.72'

ANNEXATION PLAT FOR:
ELLIOTT ROAD DEVELOPMENT LLC, JAMES
McCANN, EJC ACRES LLC, CHRISTOPHER
TREFZGER, RONALD HUNER & ROEHRS

PTS. SW 1/4, SE 1/4, NE 1/4, NW 1/4
SEC. 12, T4N - R4E
NOBLE TOWNSHIP, DEFIANCE COUNTY, OHIO

BOCKRATH & ASSOCIATES
ENGINEERING and SURVEYING, LLC
115 S. FAIR AVENUE, SUITE A - OTTAWA, OH 45875
PHONE: 419-523-5789 - FAX: 419-523-5799

1
3

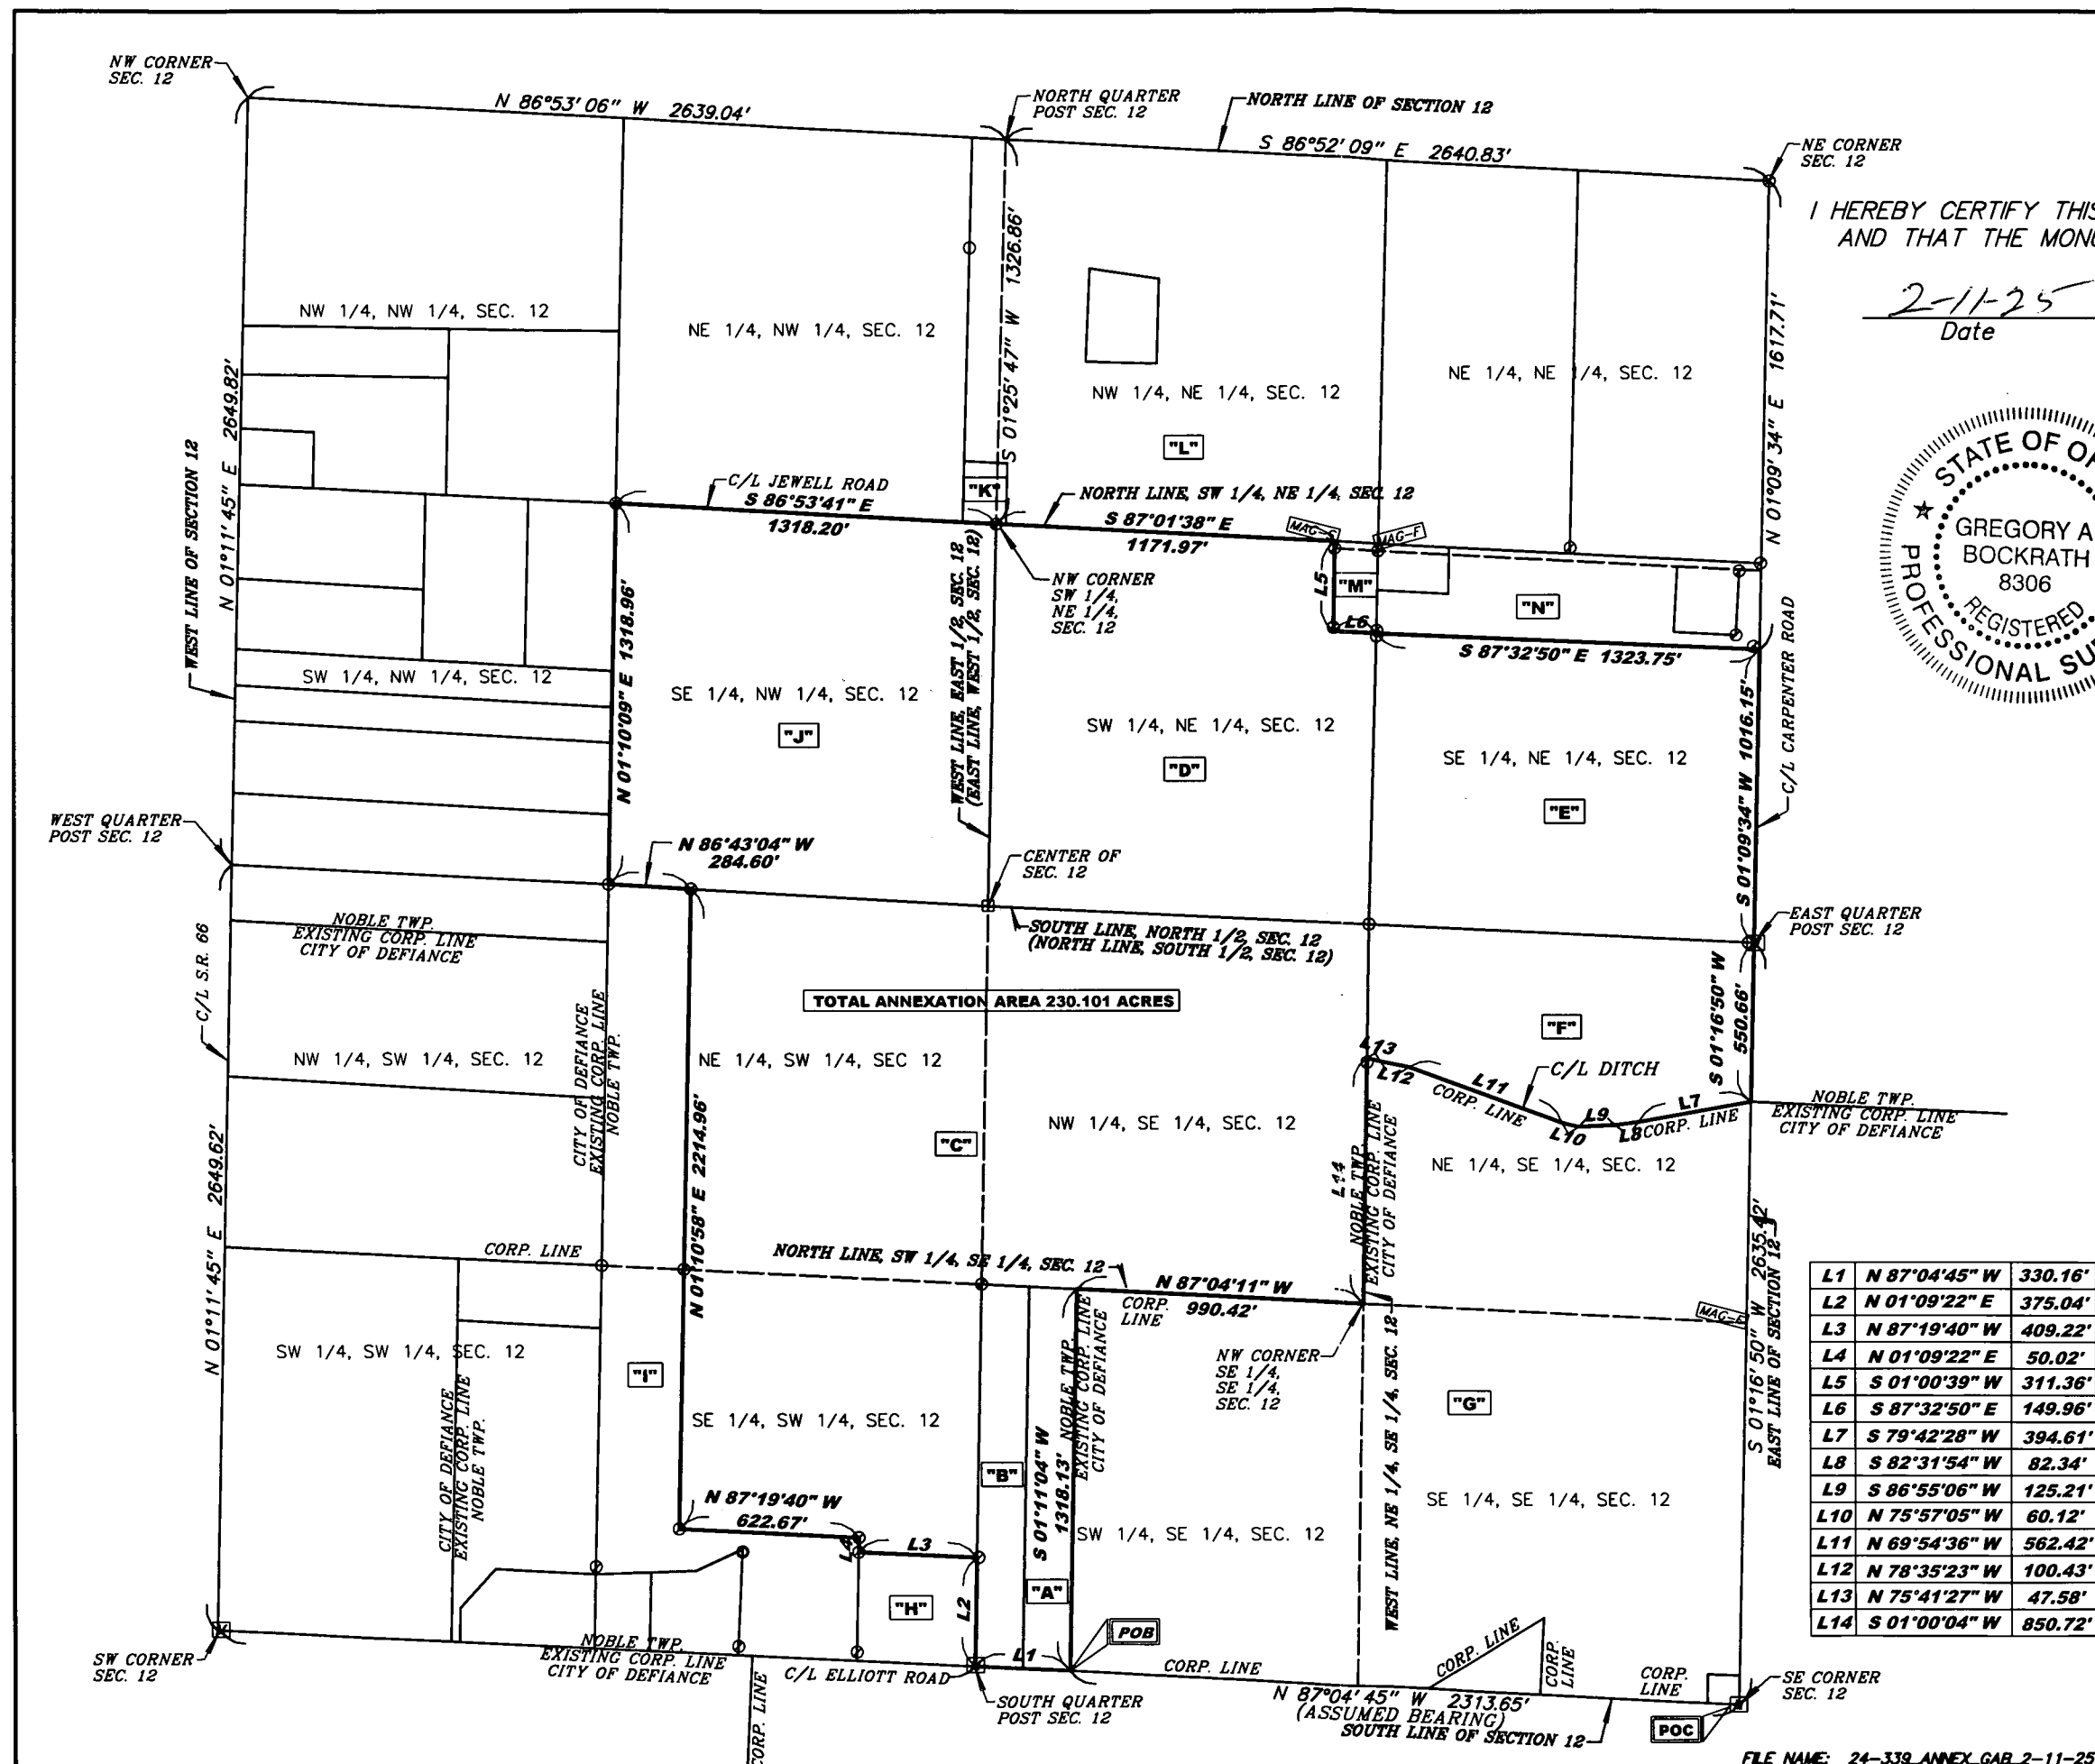

FILE NAME: 24-339_ANNEX_GAR_2-11-25