


CONTROL POINTS	EASTING	NORTHING	ID
S¼ COR SEC 1	1459344.98	578000.79	IP Cap
SW¼, SE¼, NE¼, NW¼ COR SEC 1	1459394.22	580645.61	Stone
N¼ COR SEC 1	1459469.92	583518.81	IP
SW COR SEC 6	1462015.84	577901.90	IP
W¼ COR SEC 6	1462068.84	580577.22	IP
NW COR SEC 6	1462114.11	583472.52	IP
S¼ COR SEC 6	1464288.91	577844.39	IP
E¼ COR SEC 6	1467011.20	580439.26	IP

**SURVEY OF CENTERLINE OF JACKMAN DITCH #17-01
SE QUARTER OF SECTION 1, TOWNSHIP 3 NORTH, RANGE 4 EAST
DEFIANCE TOWNSHIP AND SECTION 6, TOWNSHIP 3 NORTH, RANGE 5 EAST
HIGHLAND TOWNSHIP, DEFIANCE COUNTY, OHIO**

#184
Filed and Recorded this 20th
Day of January, 2026 at 2:02 pm
Plat Book Volume 15
Page 45
Cecilia Parsons
Defiance County Recorder
\$0.00

Ditch Centerline Survey			
Easting	Northing	Bearing	Distance
1460848.7	580101.4	N35° 38' 15"E	165.9
1460945.3	580236.2	N30° 23' 18"E	90.4
1460991.0	580314.1	N63° 25' 38"E	44.4
1461030.7	580334.0	N72° 39' 15"E	65.5
1461093.2	580353.5	N2° 07' 19"W	125.5
1461088.6	580478.9	N1° 41' 33"E	62.8
1461090.4	580541.8	N7° 54' 39"W	34.5
1461085.7	580575.9	N27° 50' 27"E	4.0
1461087.6	580579.5	N76° 40' 54"E	4.1
1461091.6	580580.4	S89° 07' 12"E	45.8
1461137.4	580579.7	S87° 14' 44"E	98.6
1461235.8	580575.0	S88° 30' 39"E	278.0
1461513.8	580567.7	N89° 14' 18"E	88.1
1461601.8	580568.9	N84° 11' 23"E	56.5
1461658.1	580574.6	S88° 29' 23"E	487.9
1462145.8	580561.8	S88° 43' 11"E	608.8
1462754.4	580548.2	S88° 39' 15"E	636.0
1463390.2	580533.2	S88° 37' 21"E	369.9
1463760.0	580524.3	S88° 34' 32"E	449.2
1464209.1	580513.2	S89° 18' 13"E	395.1
1464604.2	580508.4	S88° 34' 50"E	413.5
1465017.5	580498.1	S88° 23' 23"E	420.7
1465438.1	580486.3	S88° 34' 16"E	110.4
1465548.5	580483.5	S86° 39' 49"E	46.4
1465594.8	580480.8		

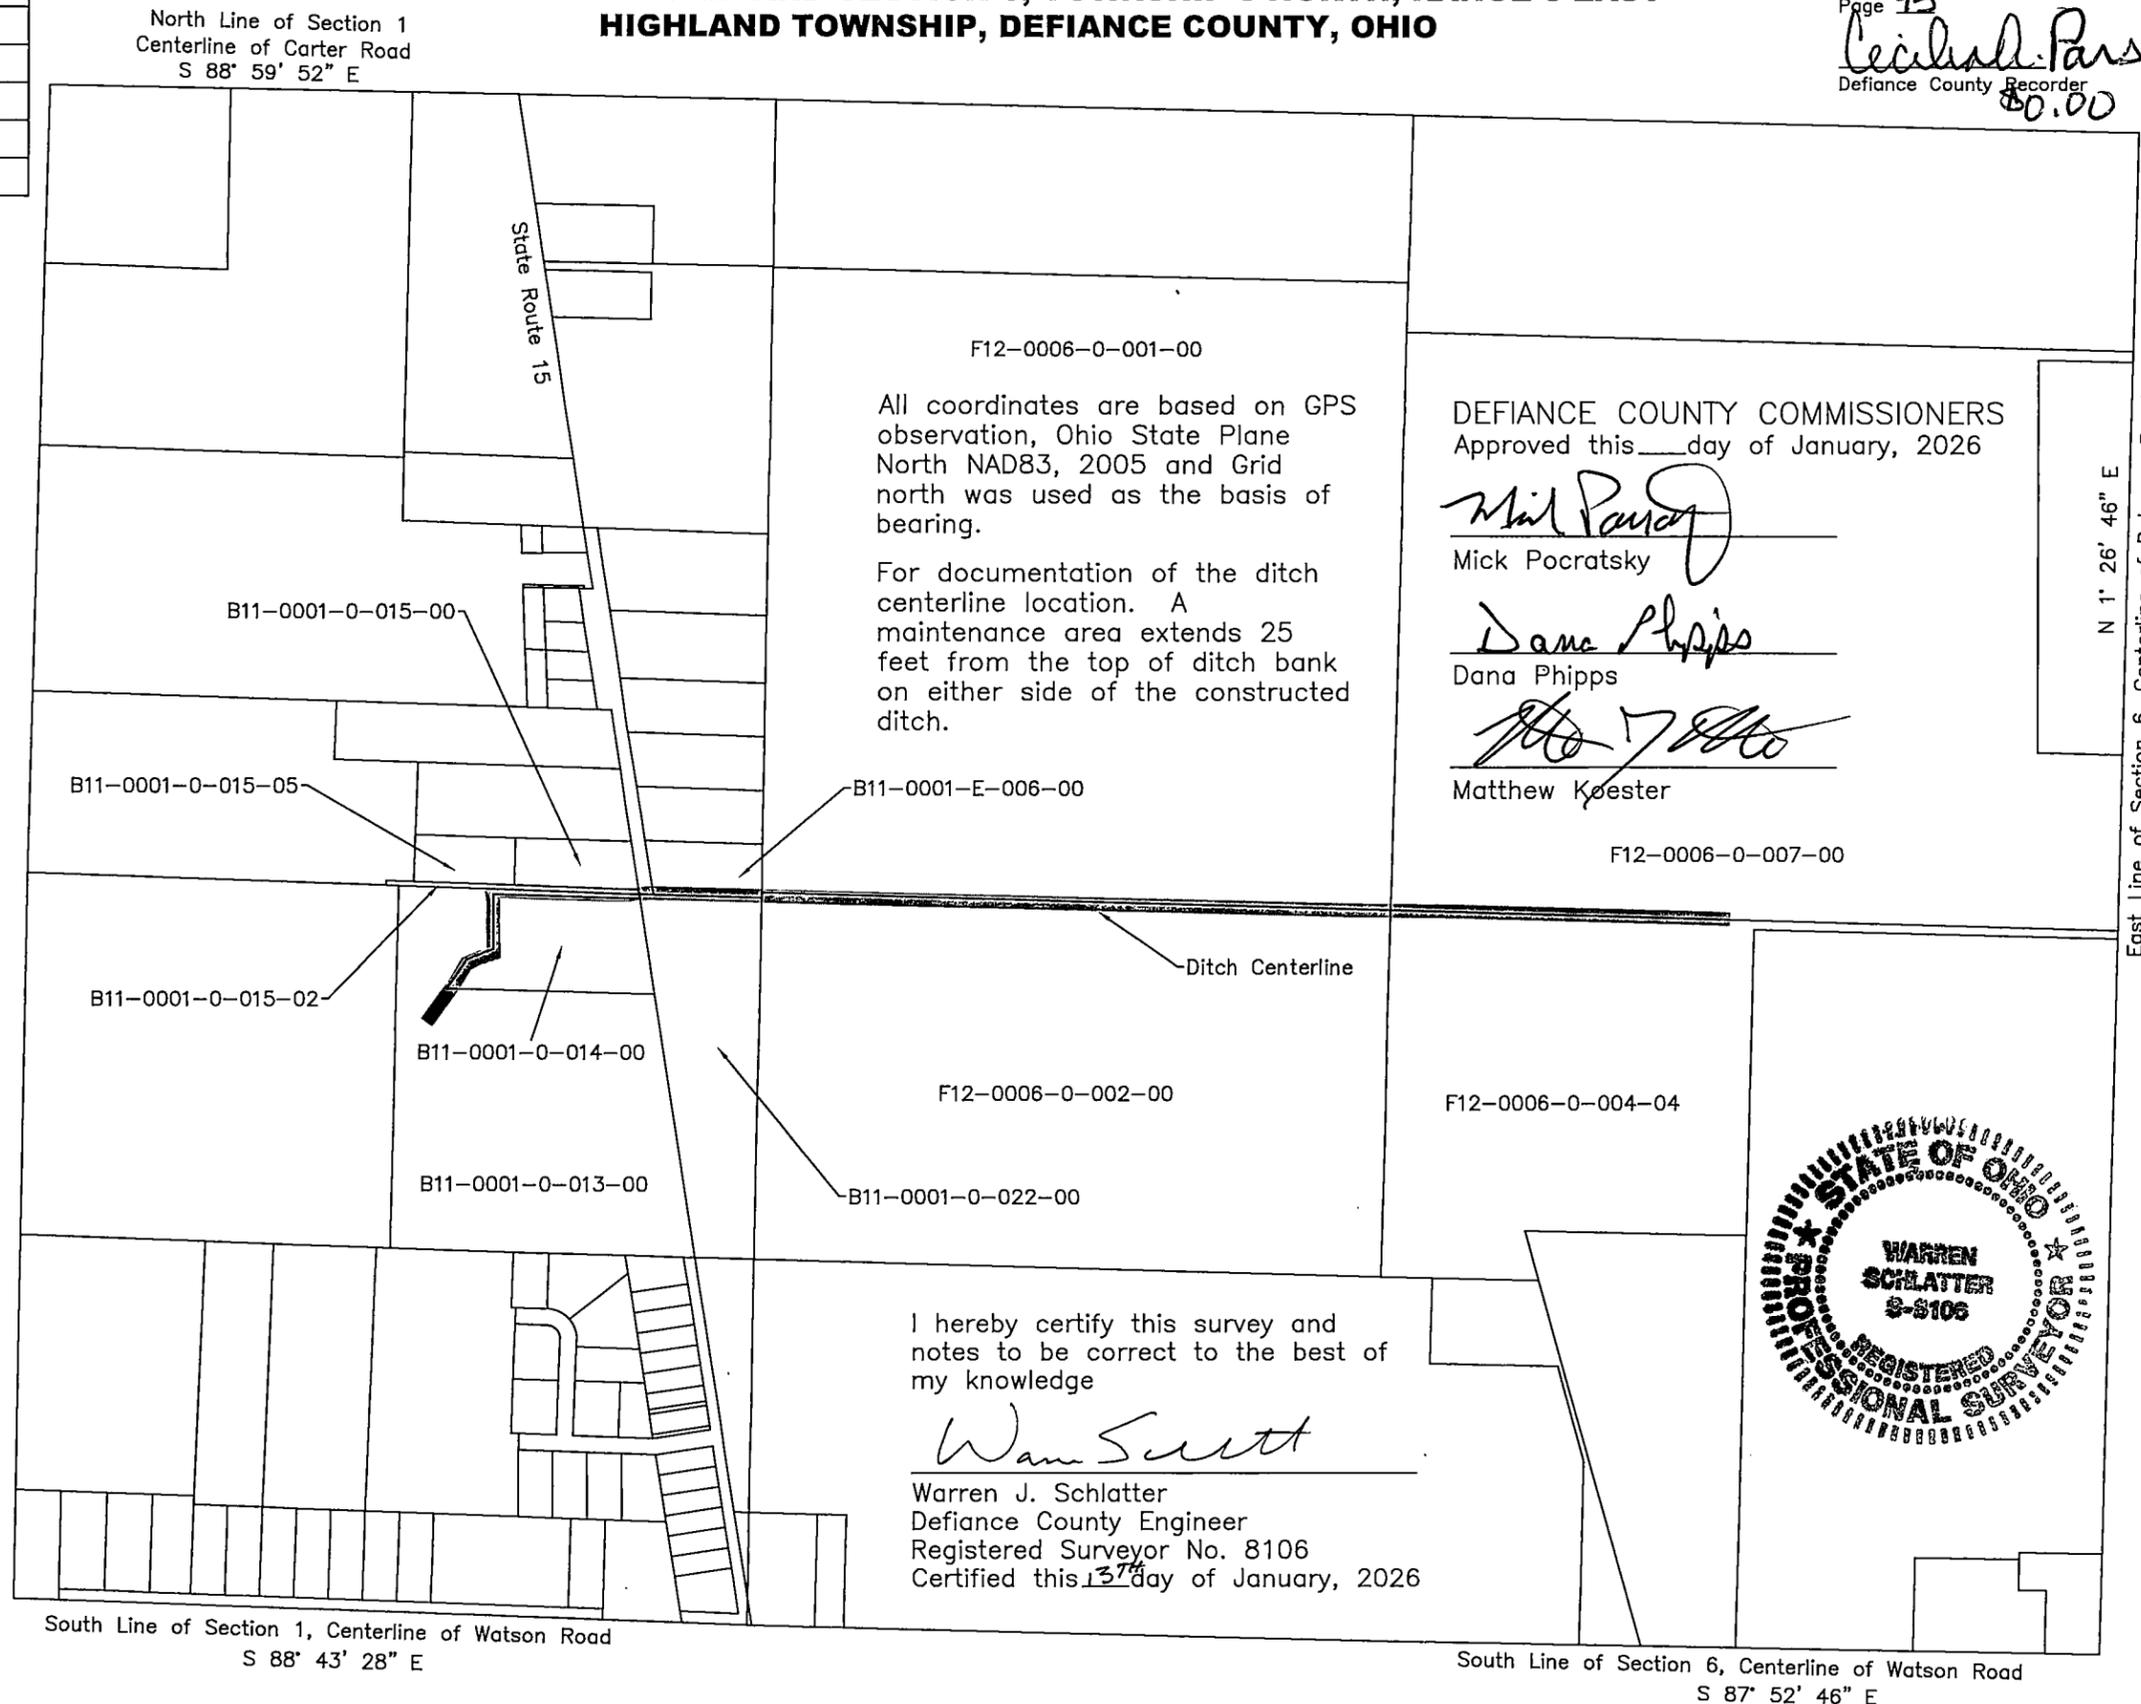

DEFIANCE COUNTY COMMISSIONERS
Approved this ___ day of January, 2026



Mick Pocratsky
Mick Pocratsky

Dana Phipps
Dana Phipps

Matthew Koester
Matthew Koester

I hereby certify this survey and notes to be correct to the best of my knowledge

Warren Schlatter
Warren J. Schlatter
Defiance County Engineer
Registered Surveyor No. 8106
Certified this 13th day of January, 2026

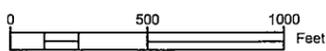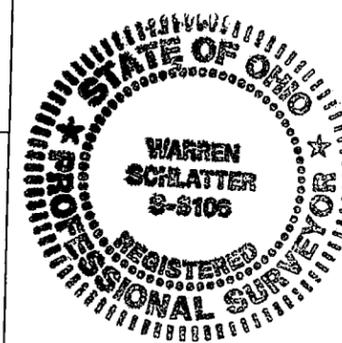

East Line of Section 6, Centerline of Dohoney Road
N 1° 26' 46" E