


Vacation Plat of Part of Thurston Street and Part of Jackson Avenue Located in Lots Between The Maumee and Auglaize Rivers, City of Defiance, Defiance County, Ohio.

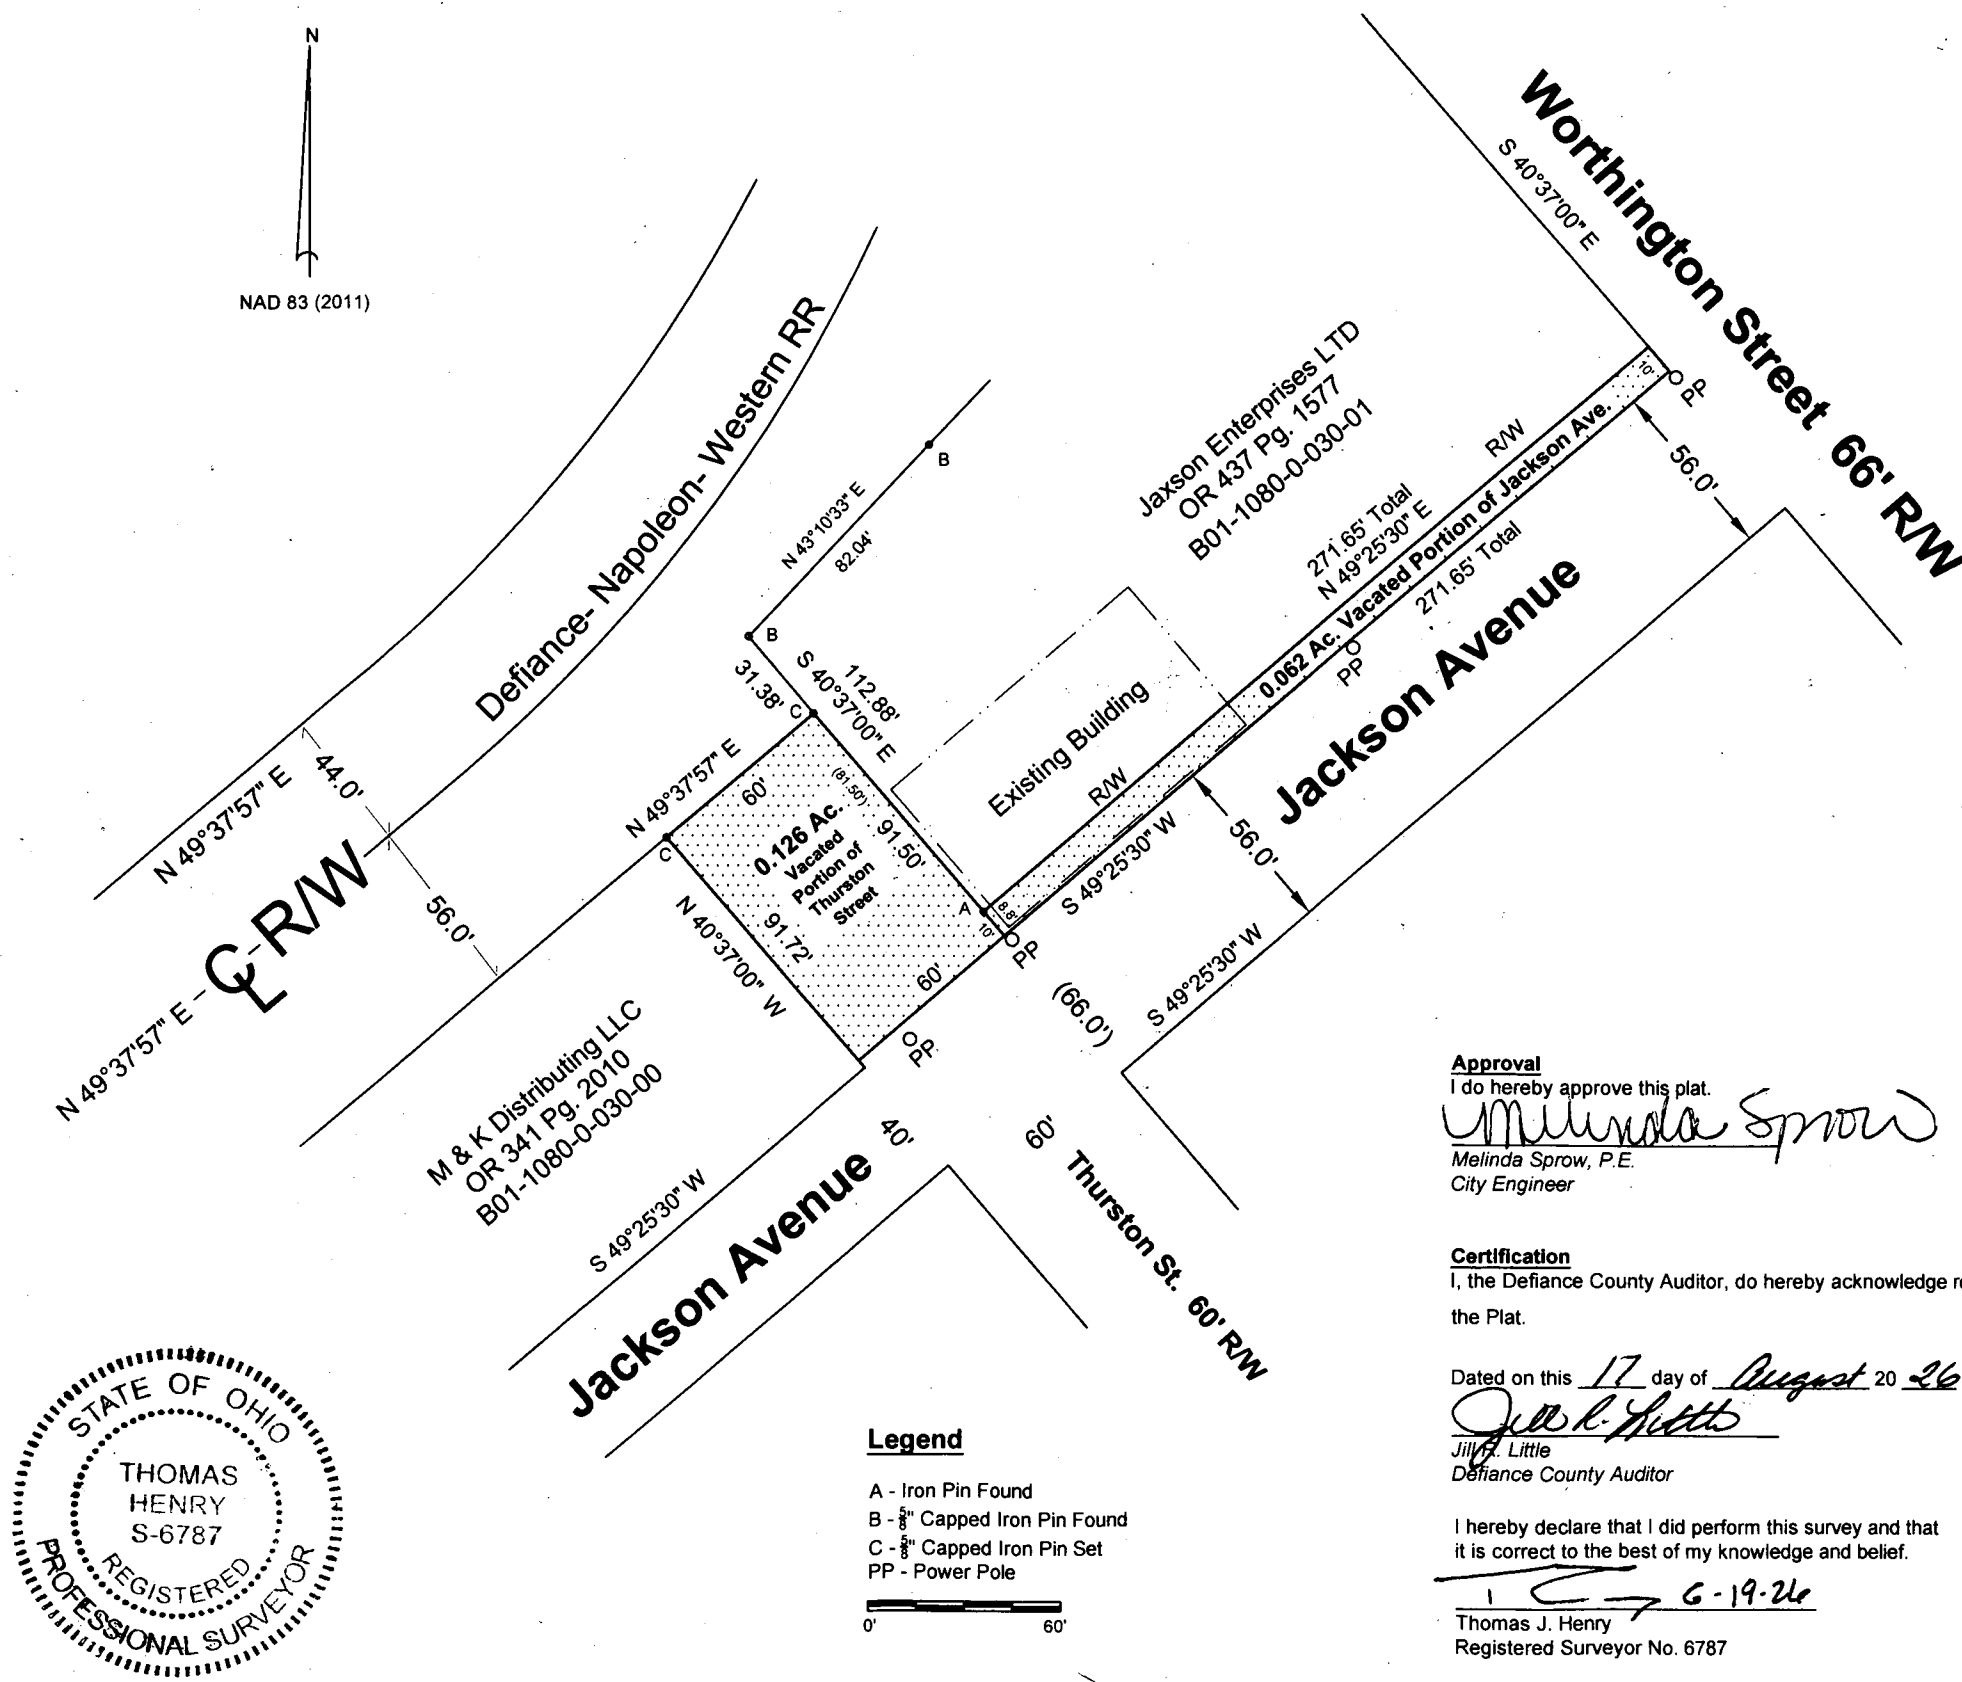

0.062 Acres

Beginning at a point where the Northerly right of way line of Jackson Avenue (66' R/W) intersects the Easterly right of way line of Thurston Street (60' R/W), monumented by an iron pin found; thence North 49 degrees 25 minutes 30 seconds East, on the Northerly right of way line of Jackson Avenue, 271.65 feet to the intersection of the Northerly right of way line of Jackson Avenue and the Westerly right of way line of Worthington Street (66' R/W); thence South 40 degrees 37 minutes 00 seconds East, on the Westerly right of way line of Worthington Street, 10.00 feet; thence South 49 degrees 25 minutes 30 seconds West, 271.65 feet to the Easterly right of way line of Thurston Street; thence North 40 degrees 37 minutes 00 seconds West, on the Easterly right of way line of Thurston Street, 10.00 feet to the point of beginning. The parcel herein described contains 0.062 acres more or less.

0.126 Acres

Beginning at a point where the Northerly right of way line of Jackson Avenue (66' R/W) intersects the Easterly right of way line of Thurston Street (60' R/W), monumented by an iron pin found; thence South 40 degrees 37 minutes 00 seconds East, on the Easterly right of way line of Thurston Street, 10.00 feet; thence South 49 degrees 25 minutes 30 seconds West, 60.00 feet to the Westerly right of way line of Thurston Street; thence North 40 degrees 37 minutes 00 seconds West, on the Westerly right of way line of Thurston Street, 91.72 feet to a 5/8-inch capped iron pin set on the Southerly right of way of The Defiance-Napoleon-Western Railroad; thence North 49 degrees 37 minutes 57 seconds East, on the Southerly right of way of The Defiance-Napoleon-Western Railroad, 60.00 feet to a 5/8-inch capped iron pin set on the Easterly right of way line of Thurston Street; thence South 40 degrees 37 minutes 00 seconds East, on the Easterly right of way line of Thurston Street, 81.50 feet to the point of beginning. The parcel herein described contains 0.126 acres more or less.

Approval

I do hereby approve this plat.

Melinda Sprow
 Melinda Sprow, P.E.
 City Engineer

Certification

I, the Defiance County Auditor, do hereby acknowledge receipt of the Plat.

Dated on this 17 day of August 20 26

Jill Little
 Jill Little
 Defiance County Auditor

I hereby declare that I did perform this survey and that it is correct to the best of my knowledge and belief.

Thomas J. Henry
 Thomas J. Henry
 Registered Surveyor No. 6787

Certification

We, the Council of the City of Defiance, Ohio, do hereby approve of said streets and alleys, under all stipulations of the Ohio Revised Code for vacation of all alleys and streets, etc.

Ordinance No. 8759

Dated on this 15 day of August 20 26

Lisa Elders
 Lisa Elders, Clerk of Council

Certification #3149

I, the Defiance County Recorder, do hereby certify that this plat has

been recorded in Volume 15, Page 52

Dated on this 17th day of August 20 26

Cecilia A. Parsons
 Cecilia A. Parsons
 Defiance County Recorder \$40.00

