


# Plat of Survey

Being a part of the Northwest Quarter ( $\frac{1}{4}$ ) of Section 11, Township 5 North, Range 5 East, Adams Township, Defiance County, Ohio.

For... Bethlehem Lutheran Church  
Parcel No. A07-0011-0-003-00

Kevin & Lisa Maassel  
A07-0011-0-002-04

Carolyn & Marlin  
Maassel Trustees  
A07-0011-0-002-00

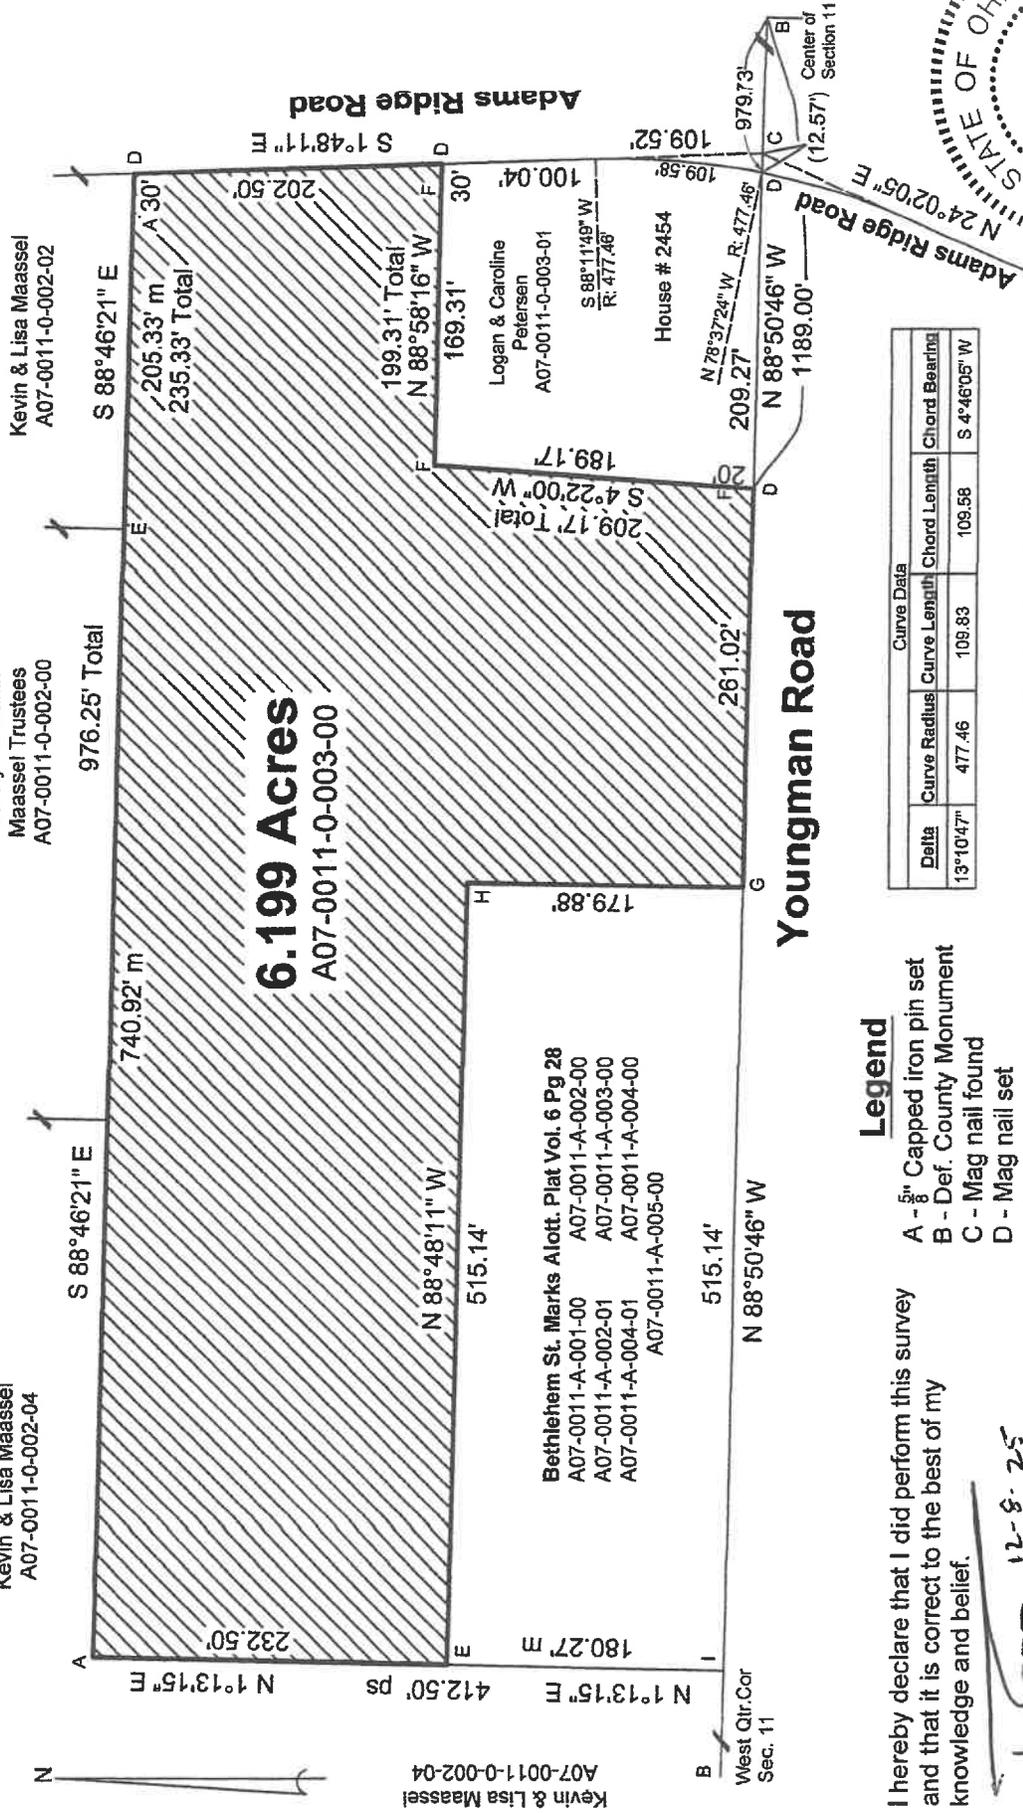

Delta	Curve Radius	Curve Length	Chord Length	Chord Bearing
13°10'47"	477.46	109.83	109.58	S 4°46'05" W



## Legend

- A -  $\frac{5}{8}$ " Capped iron pin set
- B - Def. County Monument
- C - Mag nail found
- D - Mag nail set
- E -  $\frac{5}{8}$ " Pin Found Bent
- F -  $\frac{5}{8}$ " Capped Iron Pin Found
- G - Iron Pin Found .12 South
- H - Iron Pin Found
- I - Iron Pin Found .27 North

I hereby declare that I did perform this survey and that it is correct to the best of my knowledge and belief.

*Thomas J. Henry*  
12-8-25  
Thomas J. Henry  
Registered Surveyor No. 6787

