

# Plat of Survey



Being part of Lot 23, Auditor's Plat of Fractions adjoining Ayersville, located in the Southwest quarter (1/4) of Section 3, Town 3 North, Range 5 East, Highland Township, Defiance County, Ohio.

For: *Branden Adkins*  
 & *Rachelle Ford*  
 Deed Ref: OR 393, Pg. 448

### Legend


- A = Iron pin found
- B = Railroad spike found
- C = Iron pipe found
- D = Mag nail found
- E = Mag nail set
- F = 5/8" x 30" Iron pin w/ref. cap set

Plat Ref:  
 Auditor's Plat of Fractions adjoining Ayersville  
 Vol. 2, Pg. 54

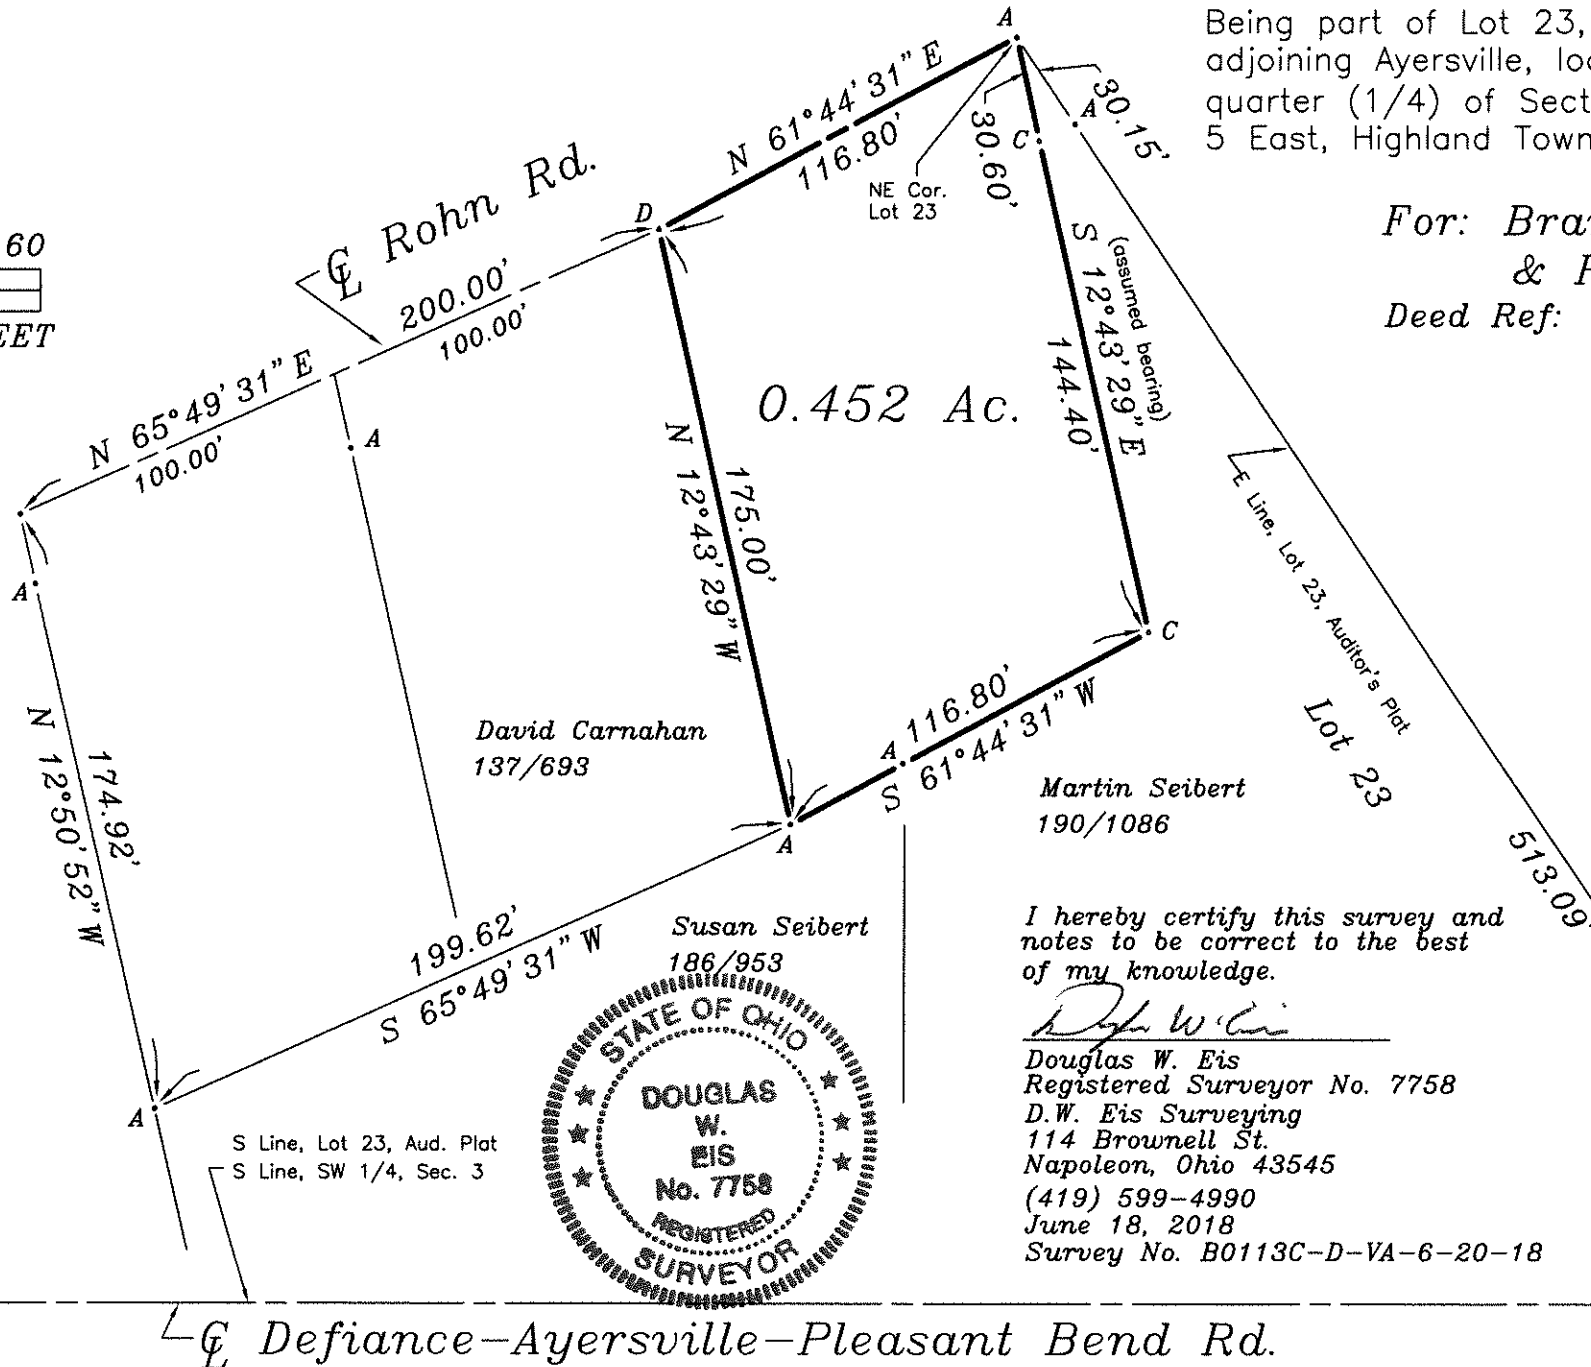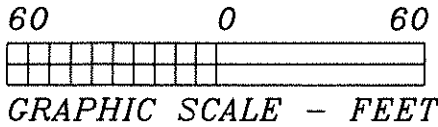

I hereby certify this survey and notes to be correct to the best of my knowledge.

*Douglas W. Eis*  
 Douglas W. Eis  
 Registered Surveyor No. 7758  
 D.W. Eis Surveying  
 114 Brownell St.  
 Napoleon, Ohio 43545  
 (419) 599-4990  
 June 18, 2018  
 Survey No. B0113C-D-VA-6-20-18

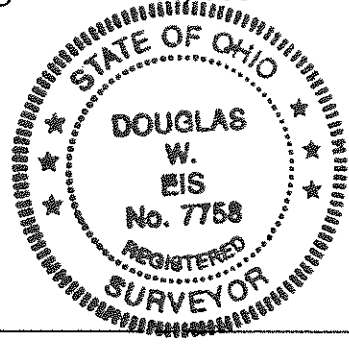

04-03-43  
 A-01-025