

Plat of Survey


Being a part of the Southwest Quarter ($\frac{1}{4}$) of the Southeast Quarter ($\frac{1}{4}$) of Section 9, Township 3 North, Range 4 East, Defiance Township, Defiance County, Ohio.

For... Joshua & Katelyn Eldridge
Part of Parcel No.
B11-0009-0-026-00



Joshua & Katelyn Eldridge
B11-0009-0-026-00
OR 481 Page 2882


David & Kathy Metz
B11-0009-0-024-01
OR 439 Page 2894

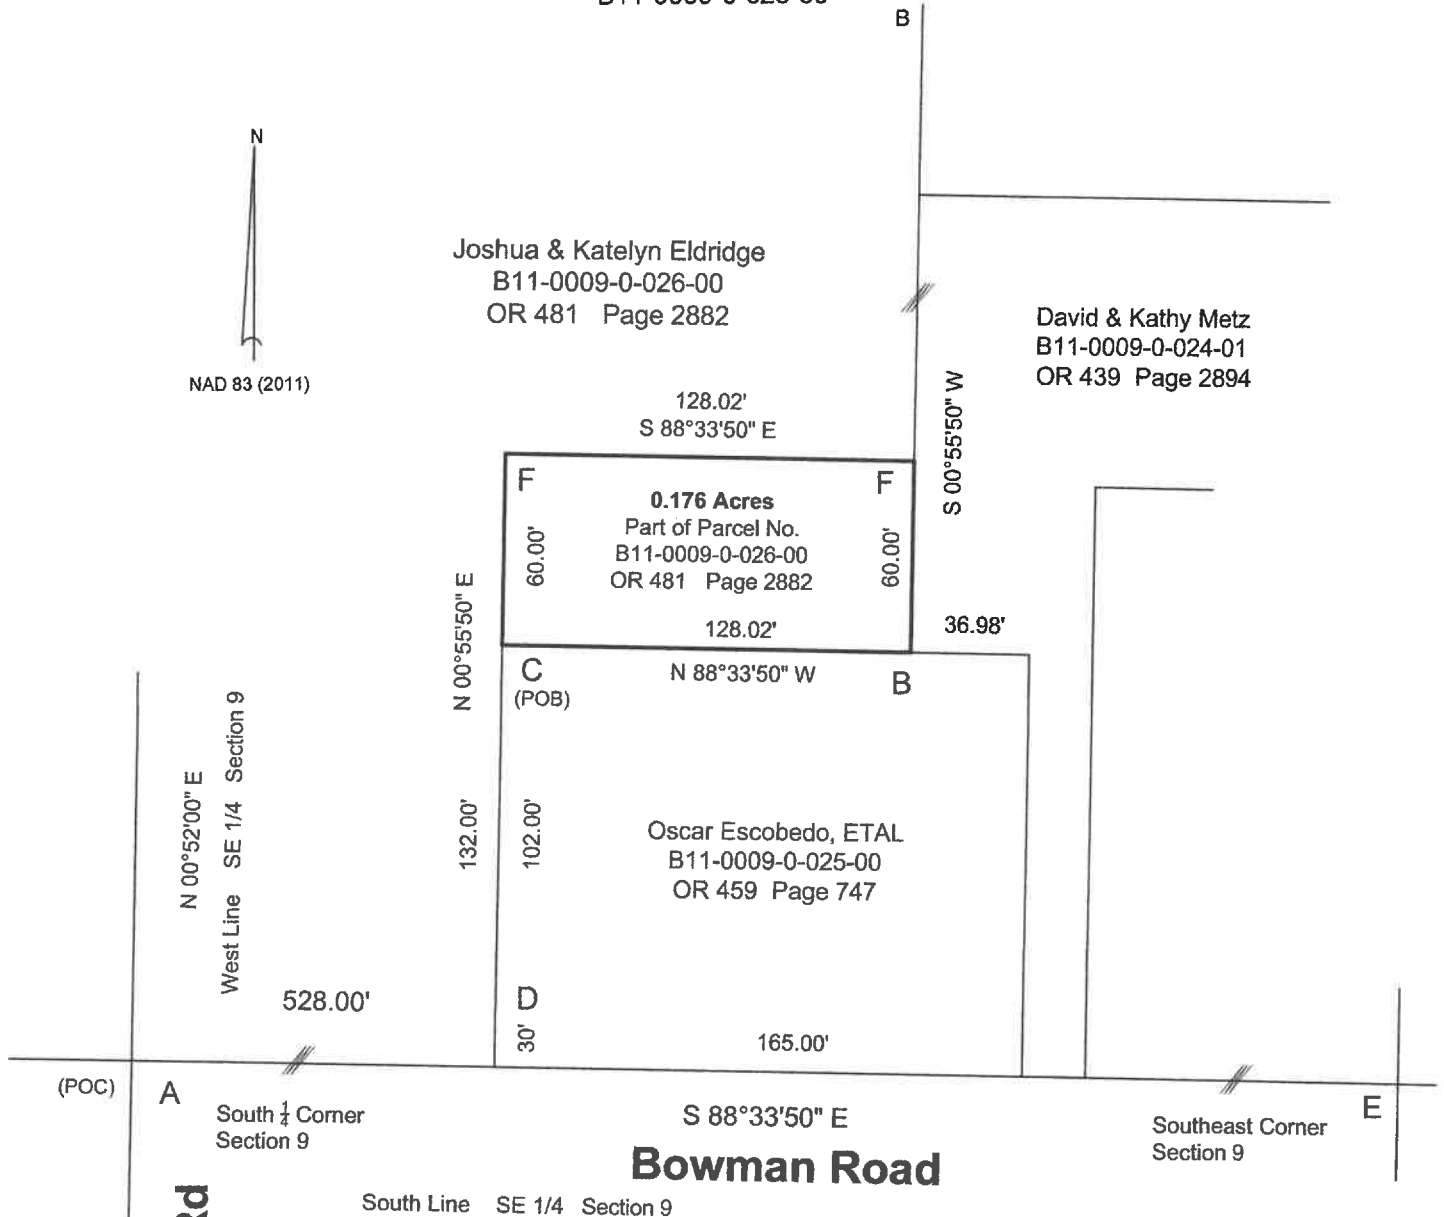

Sponseller Rd

Legend

- A - Defiance County Monument and Capped Iron Pin Found
- B - $\frac{5}{8}$ " Iron Pin Found
- C - Capped Iron Pin Found
- D - Iron Pipe Found
- E - Iron Pin Found
- F - $\frac{5}{8}$ " Capped iron Pin Set

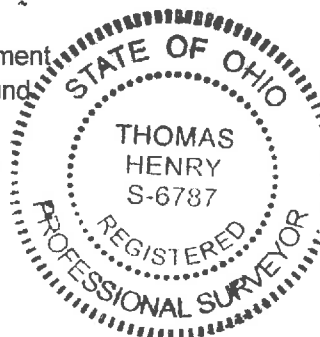

I hereby declare that I did perform this survey and that it is correct to the best of my knowledge and belief.

7-15-24
Thomas J. Henry
Registered Surveyor No. 6787

03-09 100