


Plat of Survey

Being a part of the East half (1/2) of the Southwest quarter (1/4) of Section 11, Township 3 North, Range 4 East, Defiance Township, Defiance County, Ohio.


For: D & L Austermyller Farms, LLC
Deed Ref: OR 423, Pgs 2217-2225

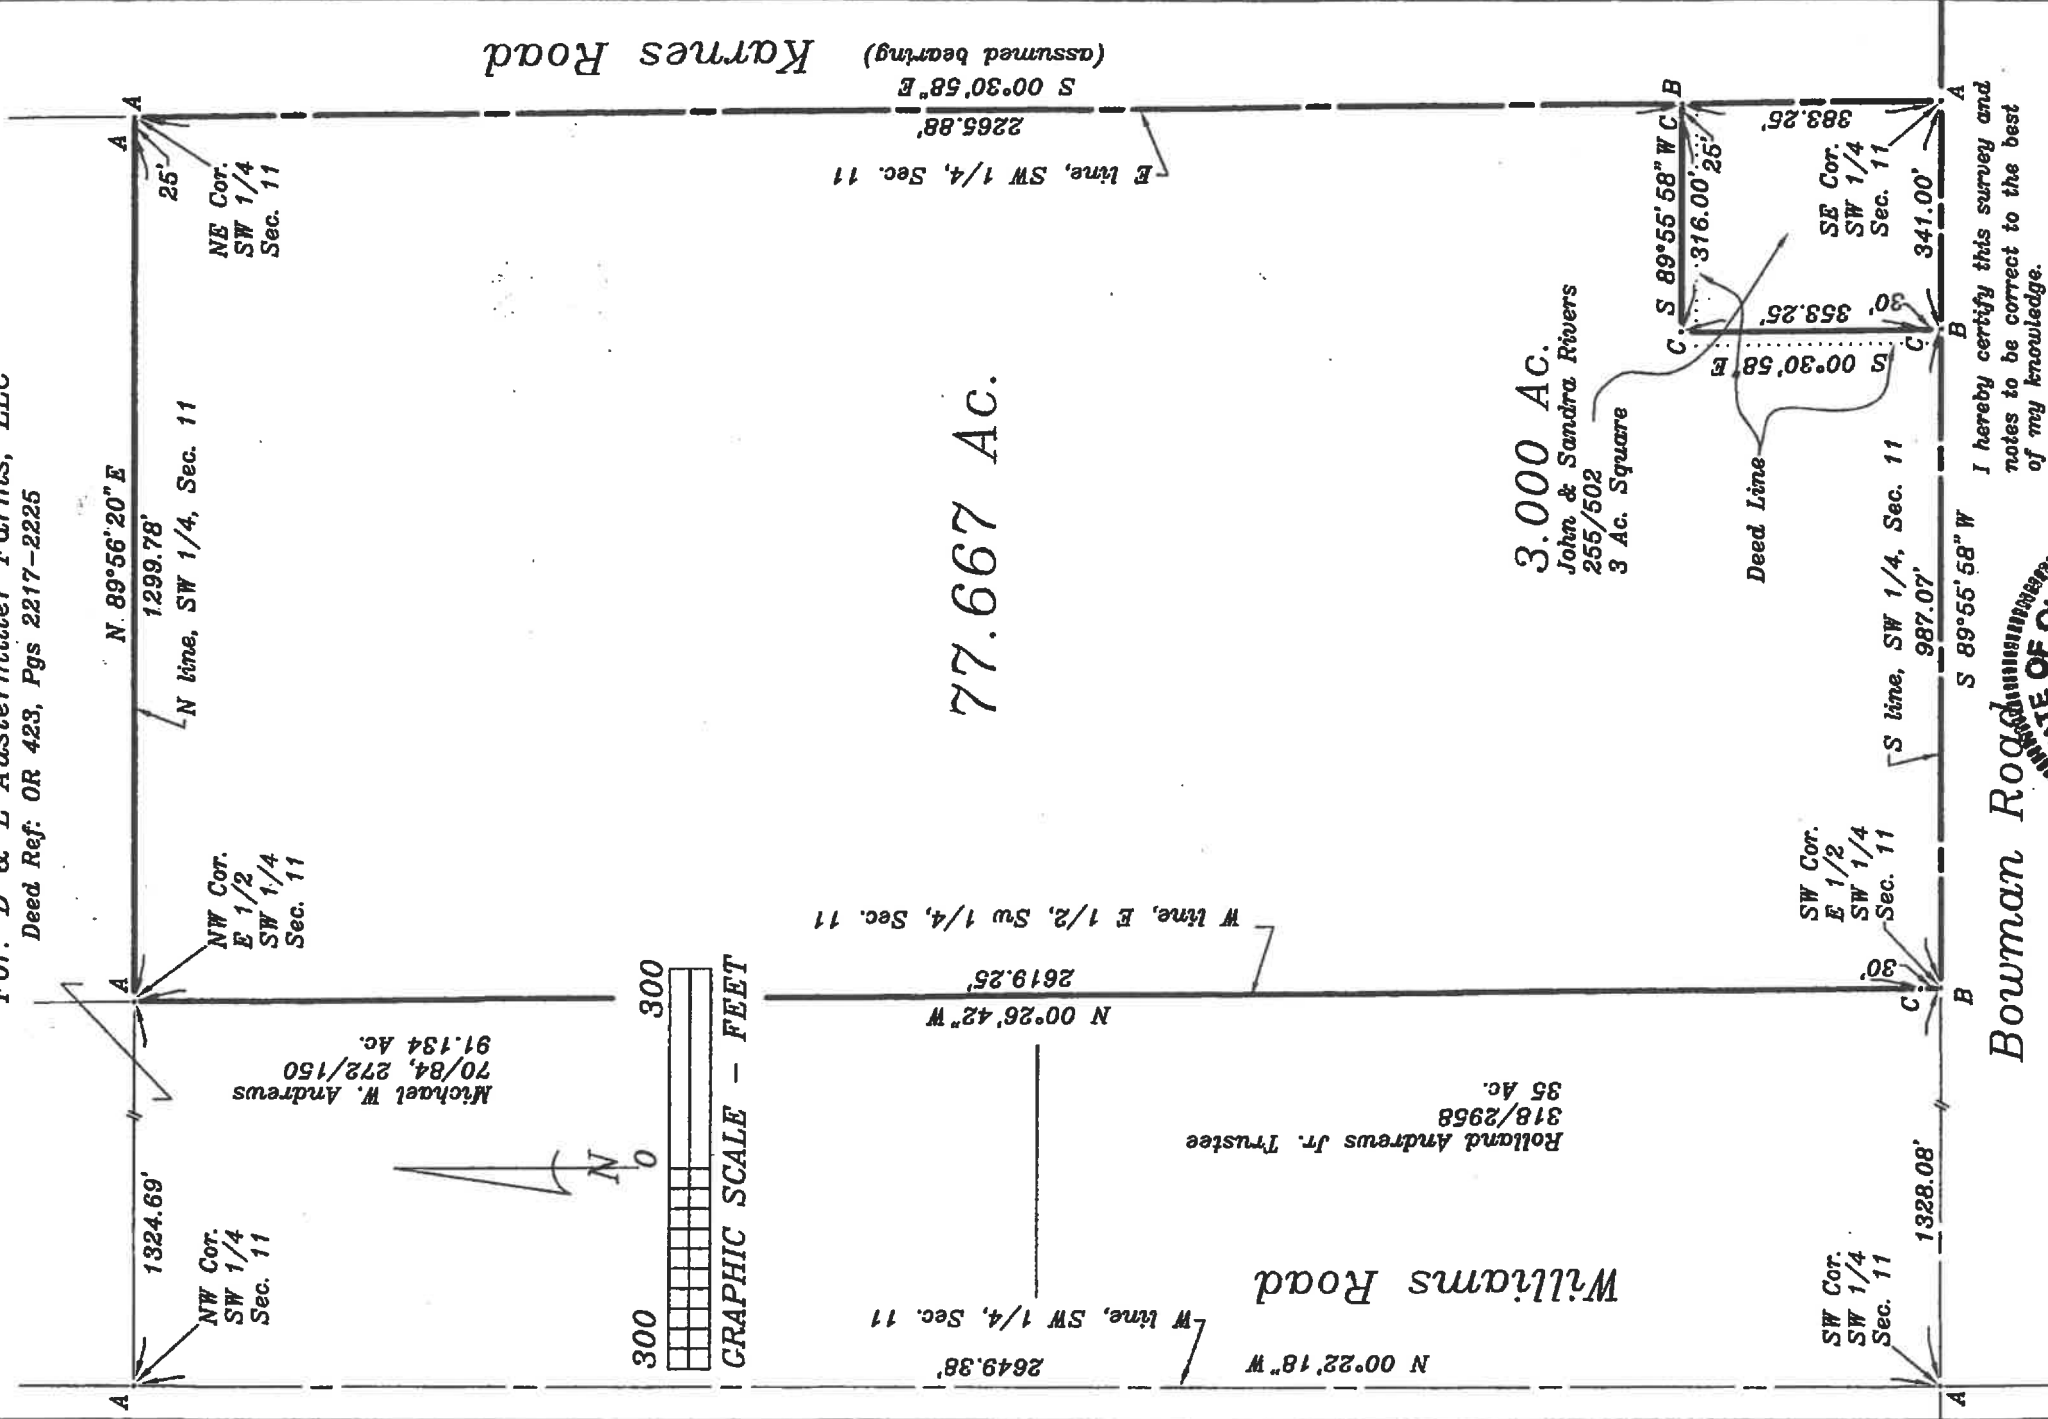

I hereby certify this survey and notes to be correct to the best of my knowledge.

Douglas W. EIS
Douglas W. EIS

Registered Surveyor No. 7758
16-883 St. Rt. 281
Holgate, Ohio 43628
(419) 762-5468
surveyor@henry-net.com
July 1, 2022
Survey No. B3104-D-D-7-29-22

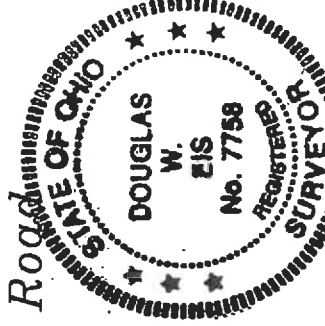

Legend
A = Iron pin found
B = Mag nail set
C = Iron pin & cap set

Survey Ref:
03-11-21

03-11-37