


Plat of Survey

Being a part of the Northeast quarter (1/4) of Section 17, Township 3 North, Range 4 East, Defiance Township, Defiance County, Ohio.

For... James & Sandra Morris
Rick Sanford & Scott Sanford

Ne Corner A
Section 17

Larry & Joyce Plummer
OR 352 Pg. 2727

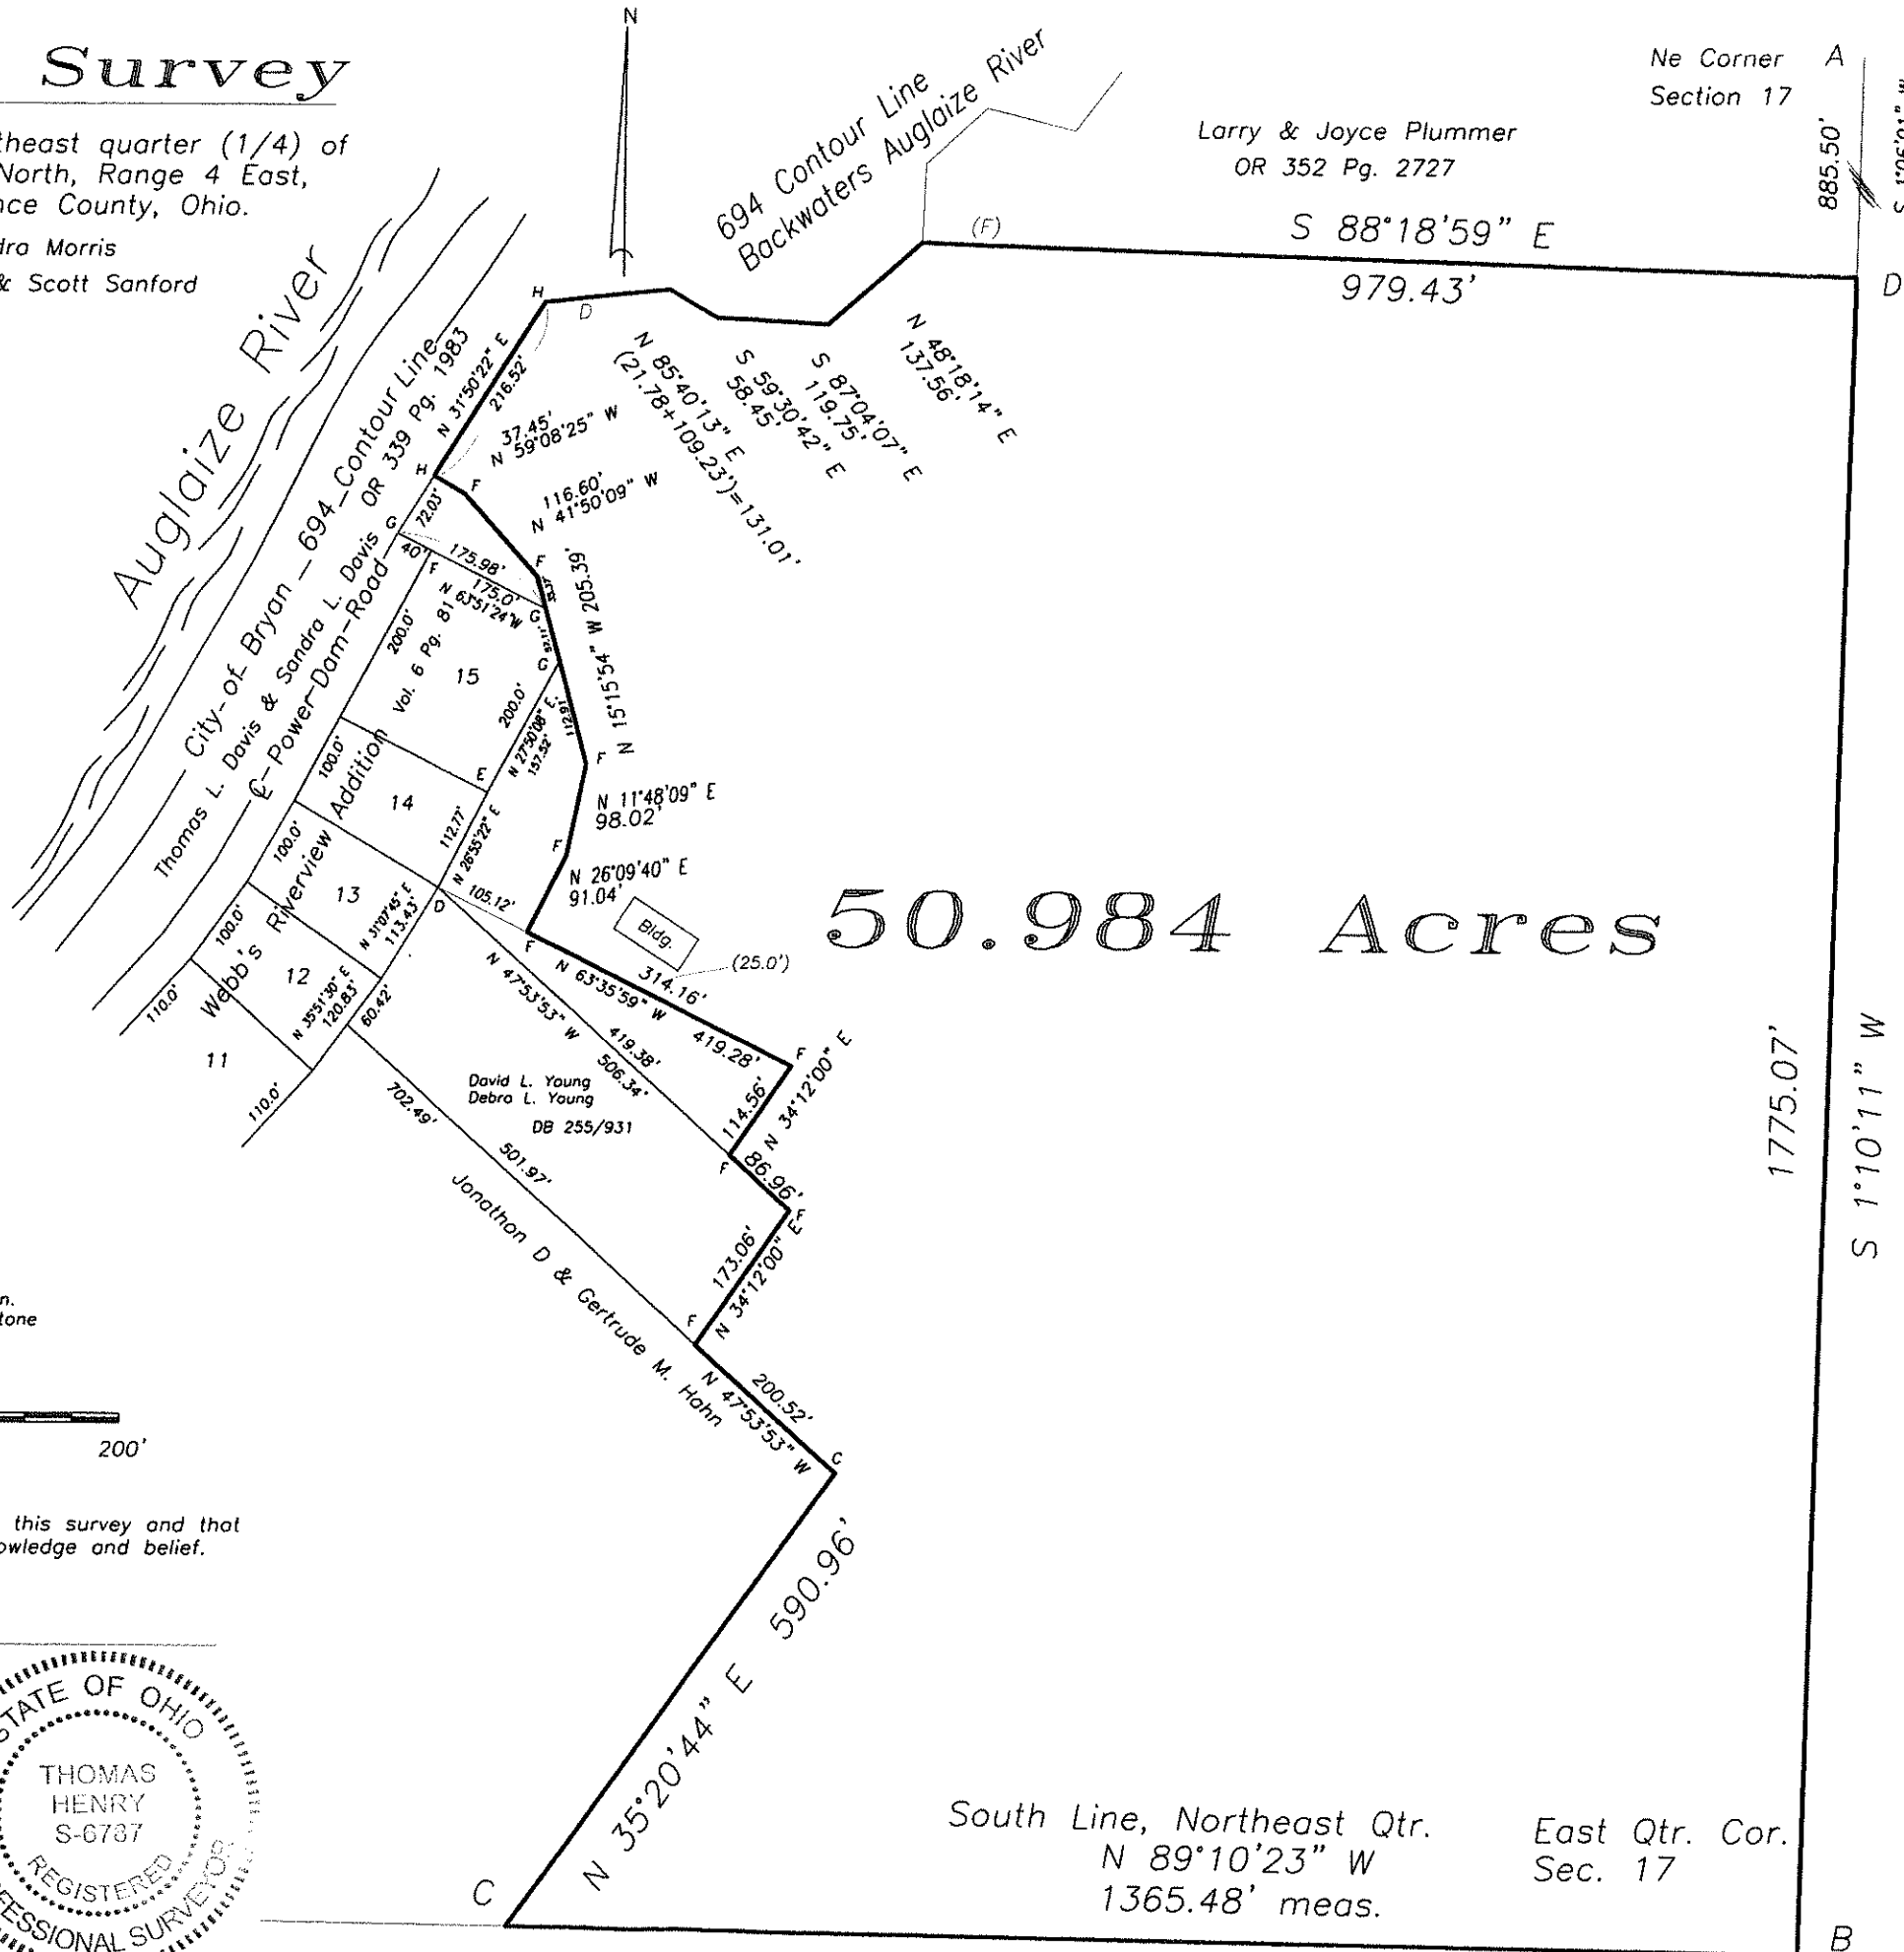

Legend

- A- Iron pin found, set iron pipe over pin.
- B- Stone & capped iron pin set over stone with X found at surface.
- C- Iron pin found.
- D- Capped iron pin found.
- E- Iron pipe found.
- F- Capped iron pin set.
- G- Point established.
- H- Mag nail set.



I hereby declare that I did perform this survey and that it is correct to the best of my knowledge and belief.

Thomas J. Henry
Registered Surveyor No. 6787

