

PLAT OF SURVEY

FOR: DEFIANCE COUNTY COMMISSIONERS
 BEING A PART OF THE SOUTHEAST QUARTER OF SECTION 24,
 TOWN 4 NORTH, RANGE 4 EAST, DEFIANCE TOWNSHIP,
 AND A PART OF THE SOUTHWEST QUARTER OF SECTION 19,
 TOWN 4 NORTH, RANGE 5 EAST, RICHLAND TOWNSHIP,
 DEFIANCE COUNTY OHIO
 ALSO BEING LOCATED WITHIN BIEDE PLACE,
 WHICH WAS PREVIOUSLY PLATTED AND LATER VACATED

CURVES

C1	Δ	35d55'26"
	R	400.00'
	L	250.80'
	LC	246.71'
	BC	N 56d51'56" E
C2	Δ	35d55'26"
	R	380.00'
	L	238.26'
	LC	234.37'
	BC	S 56d51'56" W

LINES

L1	41.50'	N 1d17'17" E
L2	6.00'	N 88d45'6" W
L3	6.00'	N 1d4'33" E
L4	6.00'	S 1d4'33" W
L5	6.00'	S 1d4'33" W
L6	12.00'	N 1d4'33" E
L7	32.61'	N 1d4'33" E
L8	15.49'	N 38d54'13" E
L9	30.00'	S 15d10'21" E
L10	10.00'	N 15d10'21" W
L11	2305.29'	N 88d26'9" W
L12	3853.06'	S 1d17'17" W
L13	35.00'	S 1d17'17" W
L14	141.55'	S 1d17'17" W
L15	12.00'	S 1d17'17" W




LEGEND

- A - Capped iron pin set this survey
- B - Iron pin found previous survey
- C - Iron pin found this survey
- D - 2" iron pipe found this survey

Bearings based on Ohio State Plane Grid North
 based on GPS observations.

I hereby certify this survey and notes to be
 correct to the best of my knowledge.

Warren Schlatter
 Warren Schlatter
 Registered Surveyor No. 8106
 March 16, 2026
 Defiance County Engineer's Office

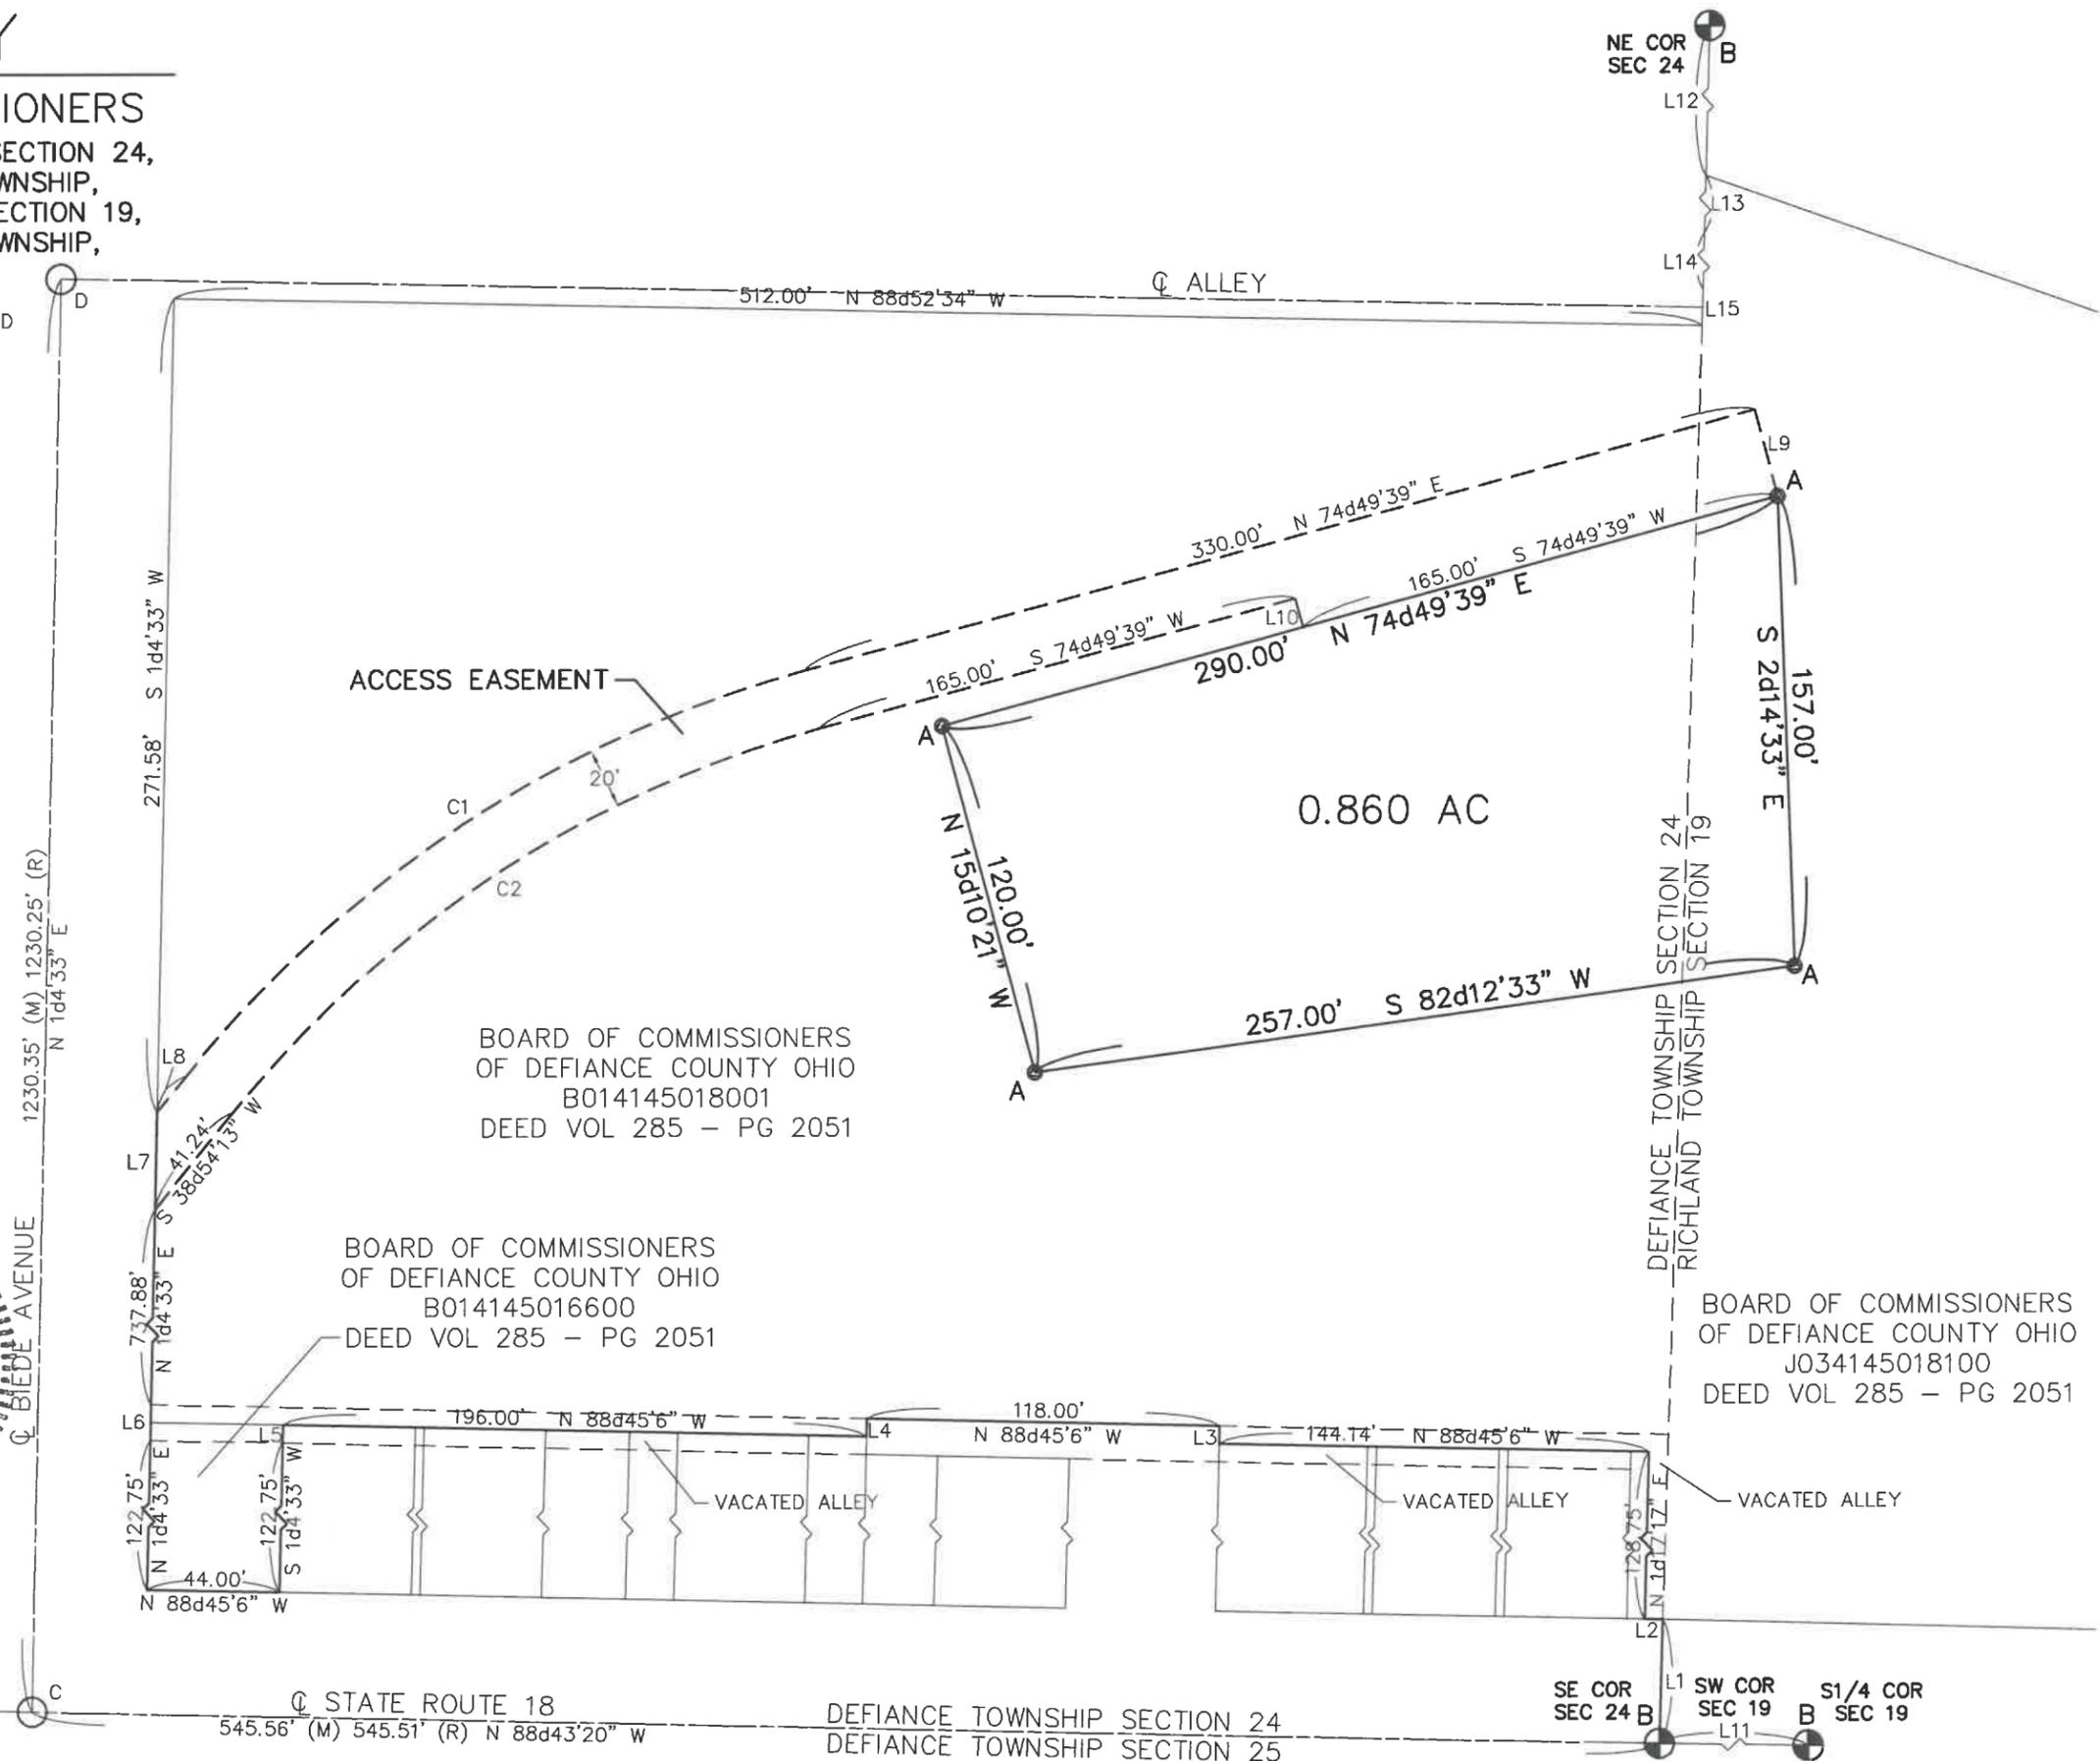

03-24-08 / 02-19-47