

Plat of Survey

Being a part of the Miami & Erie Canal; also being a plated portion of a part of Lot No. 108 in the Original Plat to City of Defiance, Ohio.


For.... ODNR to Michael & Deanna Shock

Legend

- A- Iron pin found.
- B- Round monument box found.
- C- Iron pipe found 1.07 west of corner.
- D- Railroad spike set.
- E- Mag nail set.
- F- Concrete foundation 1' below surface.

Ref. Surveys:

- Miller Not recorded
- Butler Not recorded
- Leaders Vol. 0-003-021
- Leaders Vol. 0-003-018
- Original Plat Defiance Co. Records Office
- Miami & Erie Canal Plat No. 51

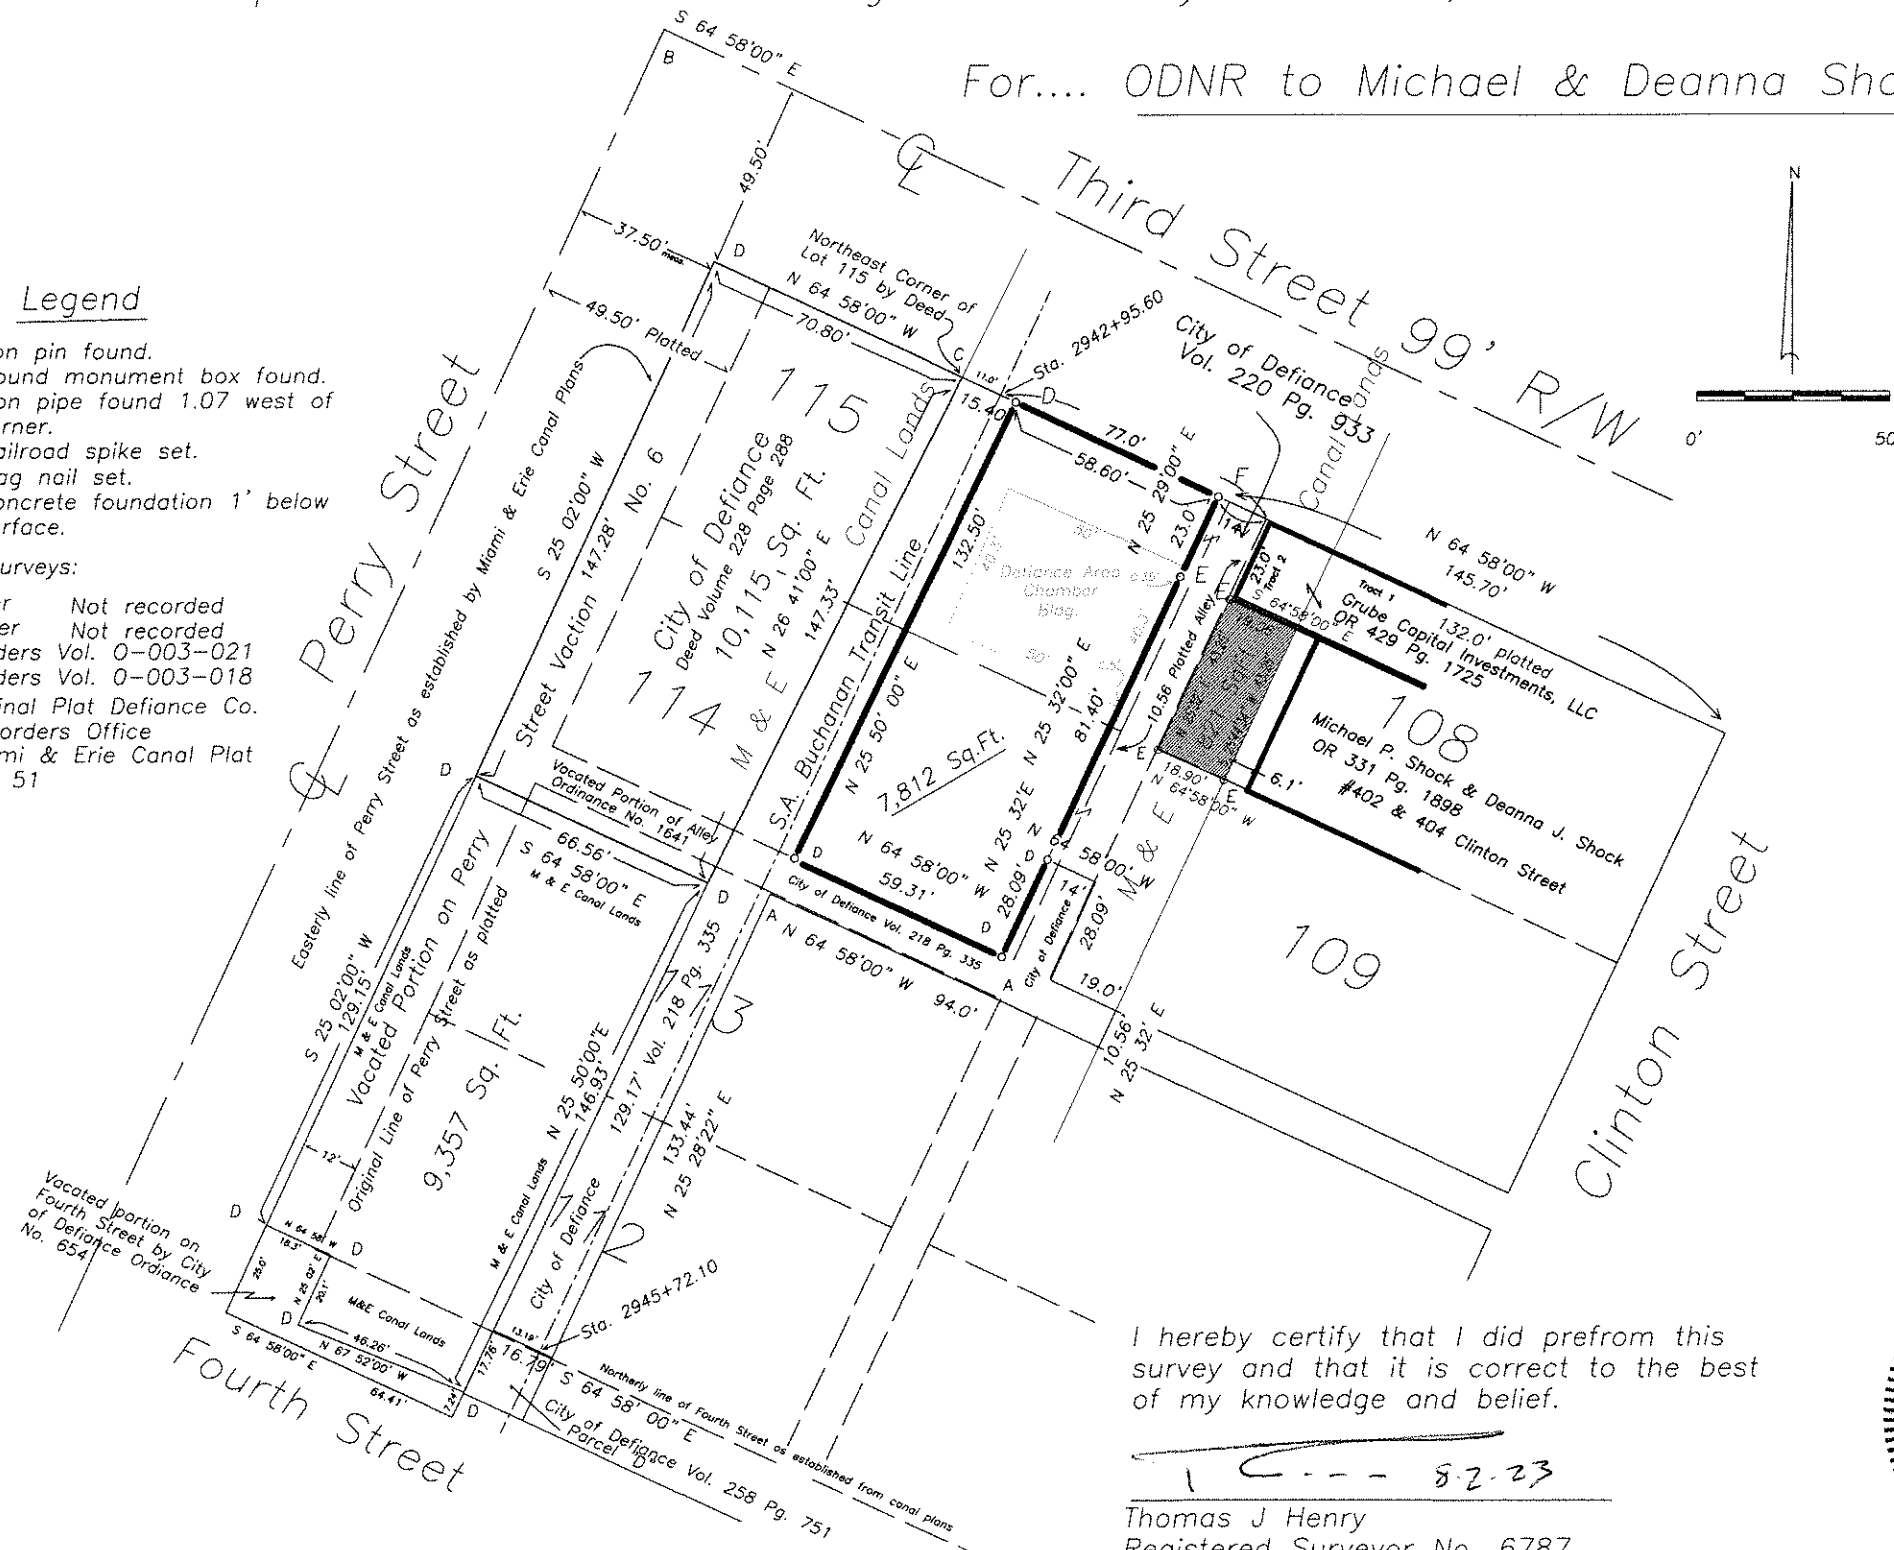

I hereby certify that I did perform this survey and that it is correct to the best of my knowledge and belief.

Thomas J Henry
 Registered Surveyor No. 6787

