


Plat of Survey

Being a part of the West Half ($\frac{1}{2}$) of the Northwest Fractional Quarter ($\frac{1}{4}$) and a part of the Northeast Fractional Quarter ($\frac{1}{4}$) of Section 6, Township 4 North, Range 3 East, Delaware Township, Defiance County, Ohio.

For... Connie Pagan, ETAL
C17-0006-0-006-00
C17-0006-0-004-01
OR 462 Page 1438

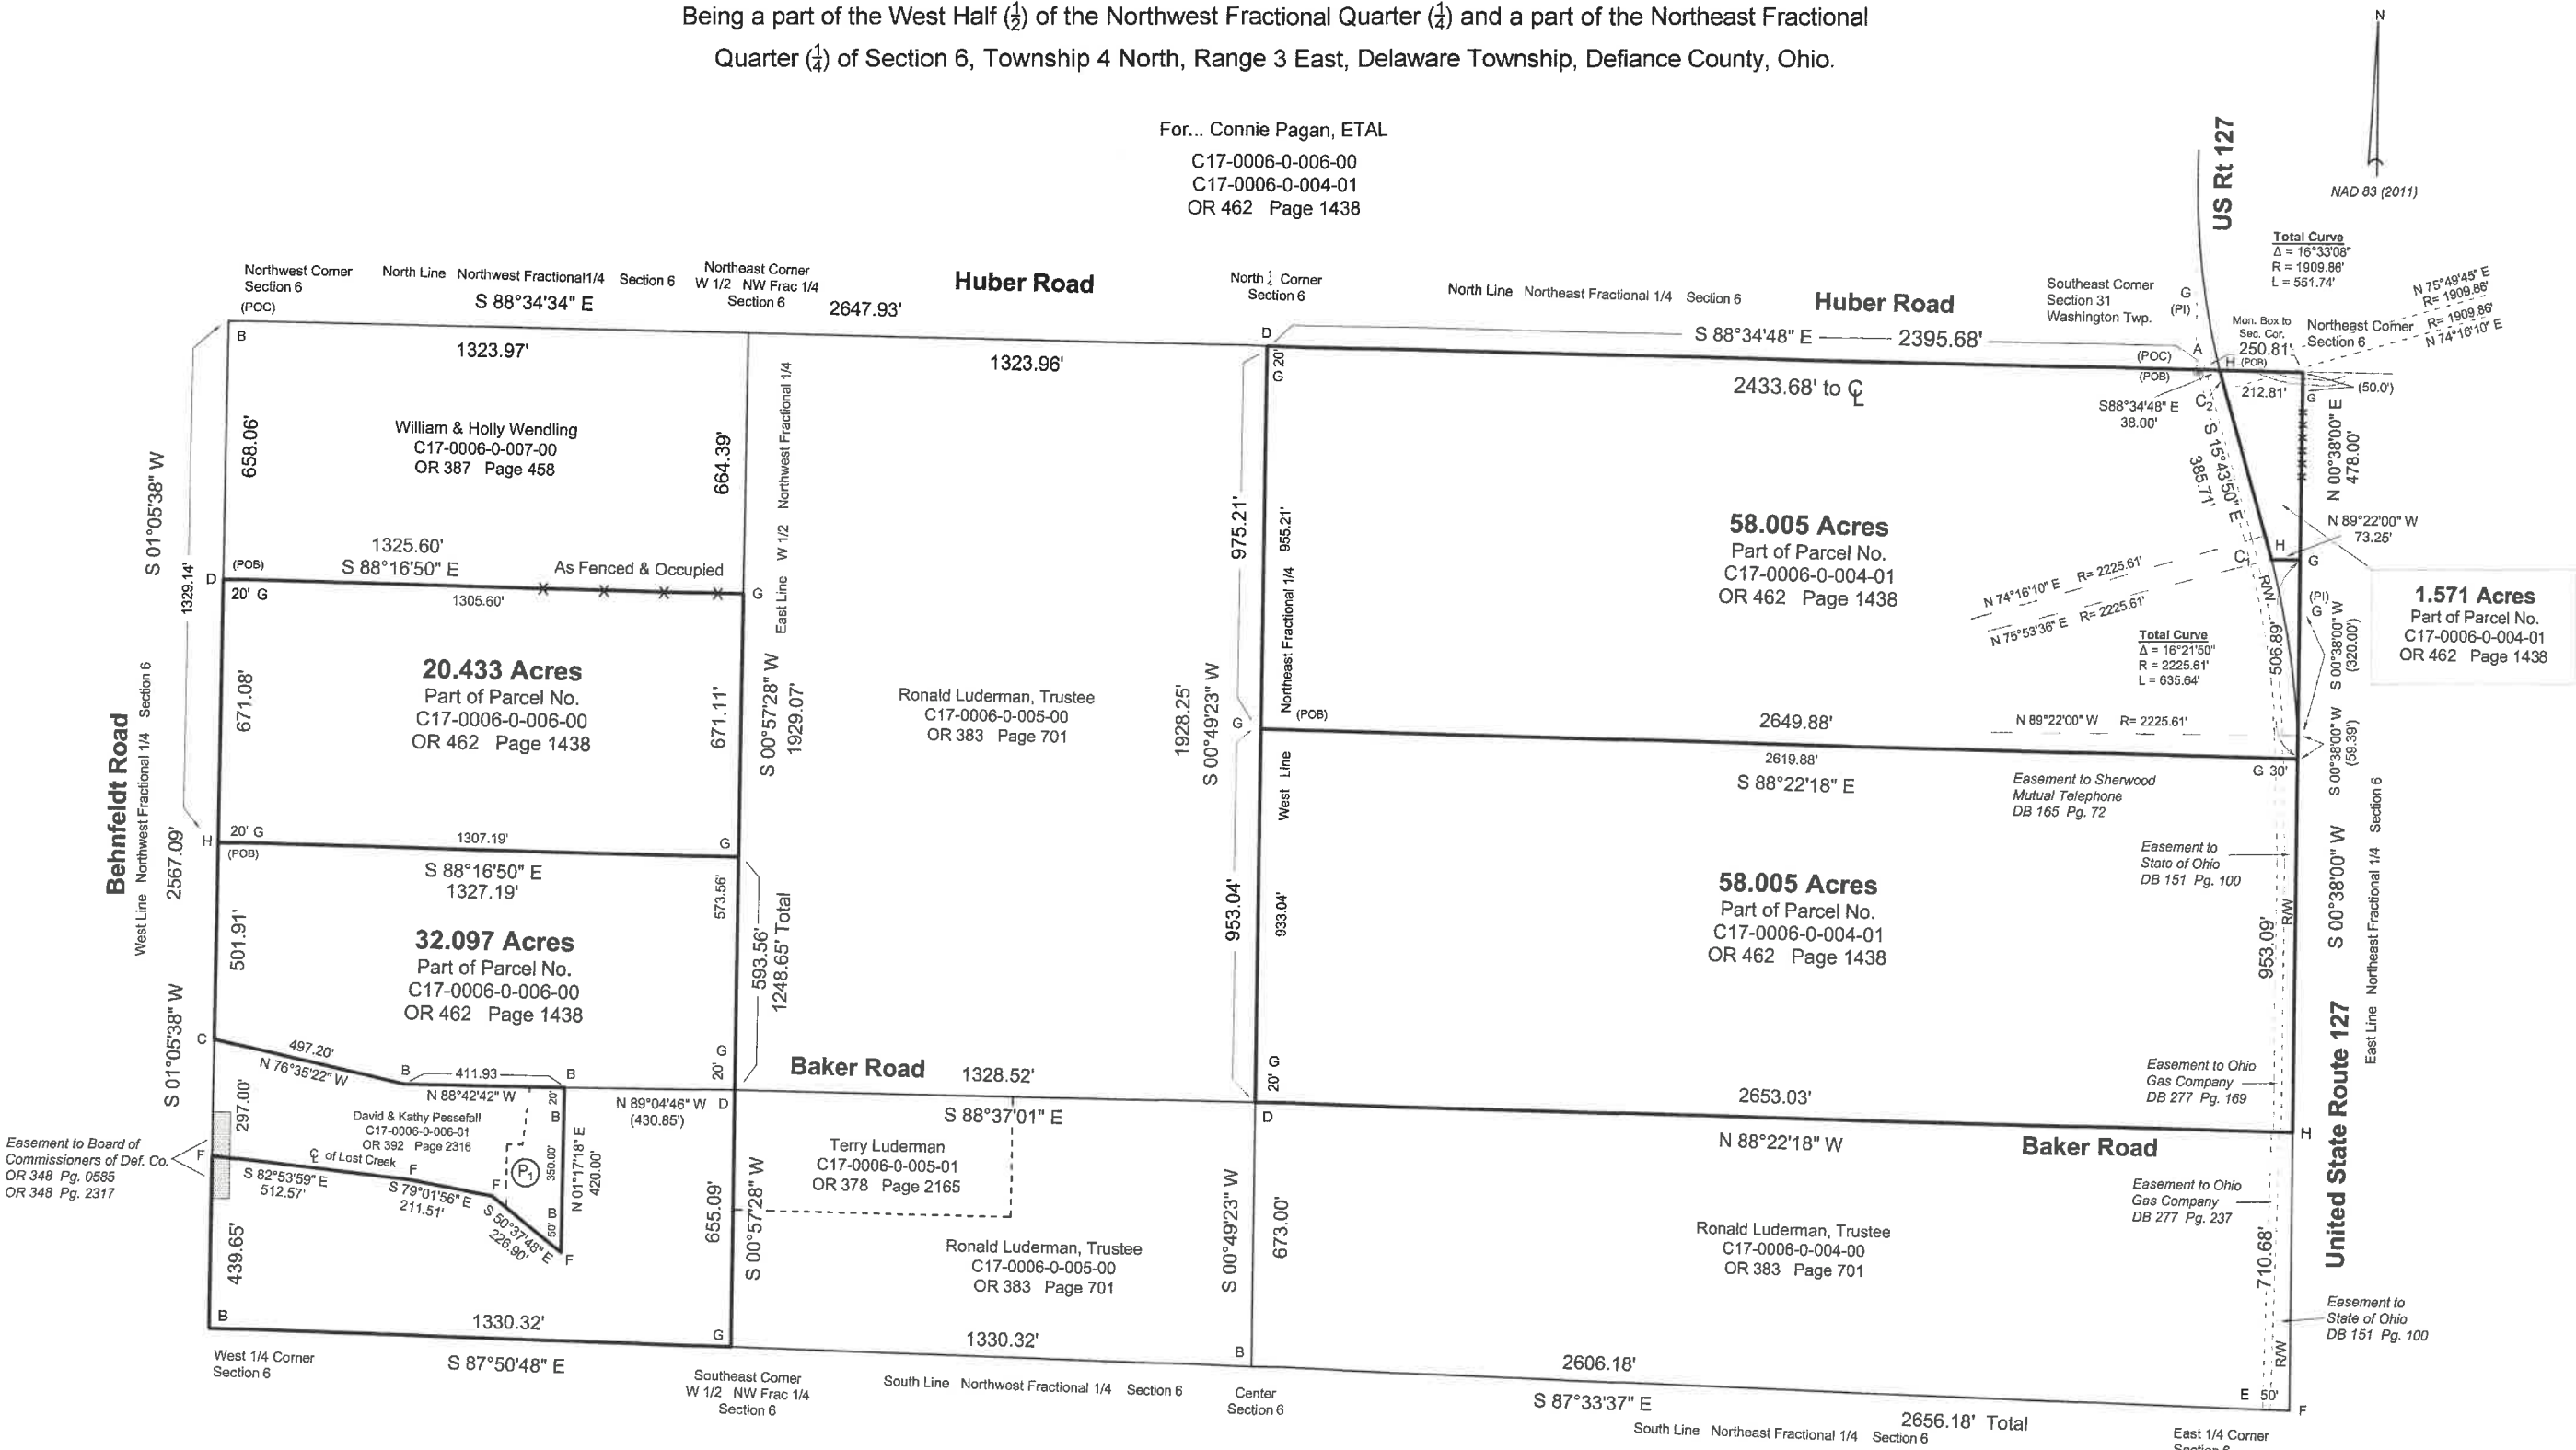

Easement to Board of Commissioners of Def. Co.
OR 348 Pg. 0585
OR 348 Pg. 2317

P₁ Scott & Lori Leichy
C17-0006-0-006-02
OR 377 Page 2270

Curve Table					
Curve	Δ	Radius	L	Chrd. Br.	Chrd. Dist.
C ₁	1°37'26"	2225.61'	63.08'	S 14°55'06" E	63.07'
C ₂	1°33'35"	1909.86'	51.99'	S 14°57'06" E	51.99'

- Legend**
- A - Monument Box Found
 - B - $\frac{5}{8}$ " Iron Pin Found
 - C - Railroad Spike Found
 - D - Mag Nail Found
 - E - $\frac{3}{4}$ " Iron Pin Found
 - F - Point Established
 - G - $\frac{5}{8}$ " Capped Iron Pin Set
 - H - Mag Nail Set

0' 450'

Easements

Board of Commissioners of Defiance County
OR 348 Page 585
OR 348 Page 2317
Sherwood Mutual Telephone Association, Inc.
DB 165 Page 72
State of Ohio
DB 151 Page 100
Ohio Gas Company
DB 277 Page 169
DB 277 Page 237

Reference Surveys

07-06-02 07-06-05 07-06-08

I hereby declare that I did perform this survey and that it is correct to the best of my knowledge and belief.

Thomas J. Henry
Registered Surveyor No. 6787
D 7107 D 7108 D 7109 D 7110 D 7111

