


Plat of Survey

Being a part of the Southeast quarter (1/4) of Section 12,
Township 4 North, Range 3 East, Delaware Township,
Defiance County, Ohio.


For: Jake & Kiley Timbrook

Deed Ref: OR 433, Pg. 166
OR 466, Pg. 2514

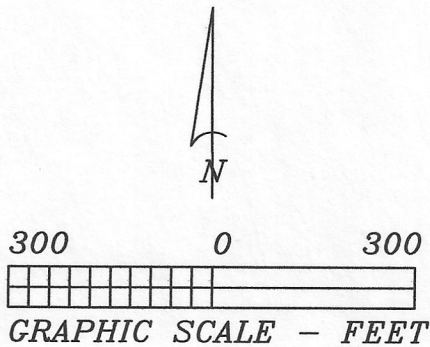

Approx. $\oint$ Exist. ditch

COURSE	BEARING	DISTANCE
L-1	N 50°29'00"E	139.90'
L-2	N 85°01'00"E	56.26'
L-3	S 63°39'56"E	180.29'
L-4	S 61°51'00"E	213.30'
L-5	S 82°43'00"E	91.92'
L-6	N 69°21'00"E	94.51'
L-7	N 57°34'00"E	249.56'
L-8	N 64°06'00"E	47.44'
L-9	N 74°11'00"E	23.84'

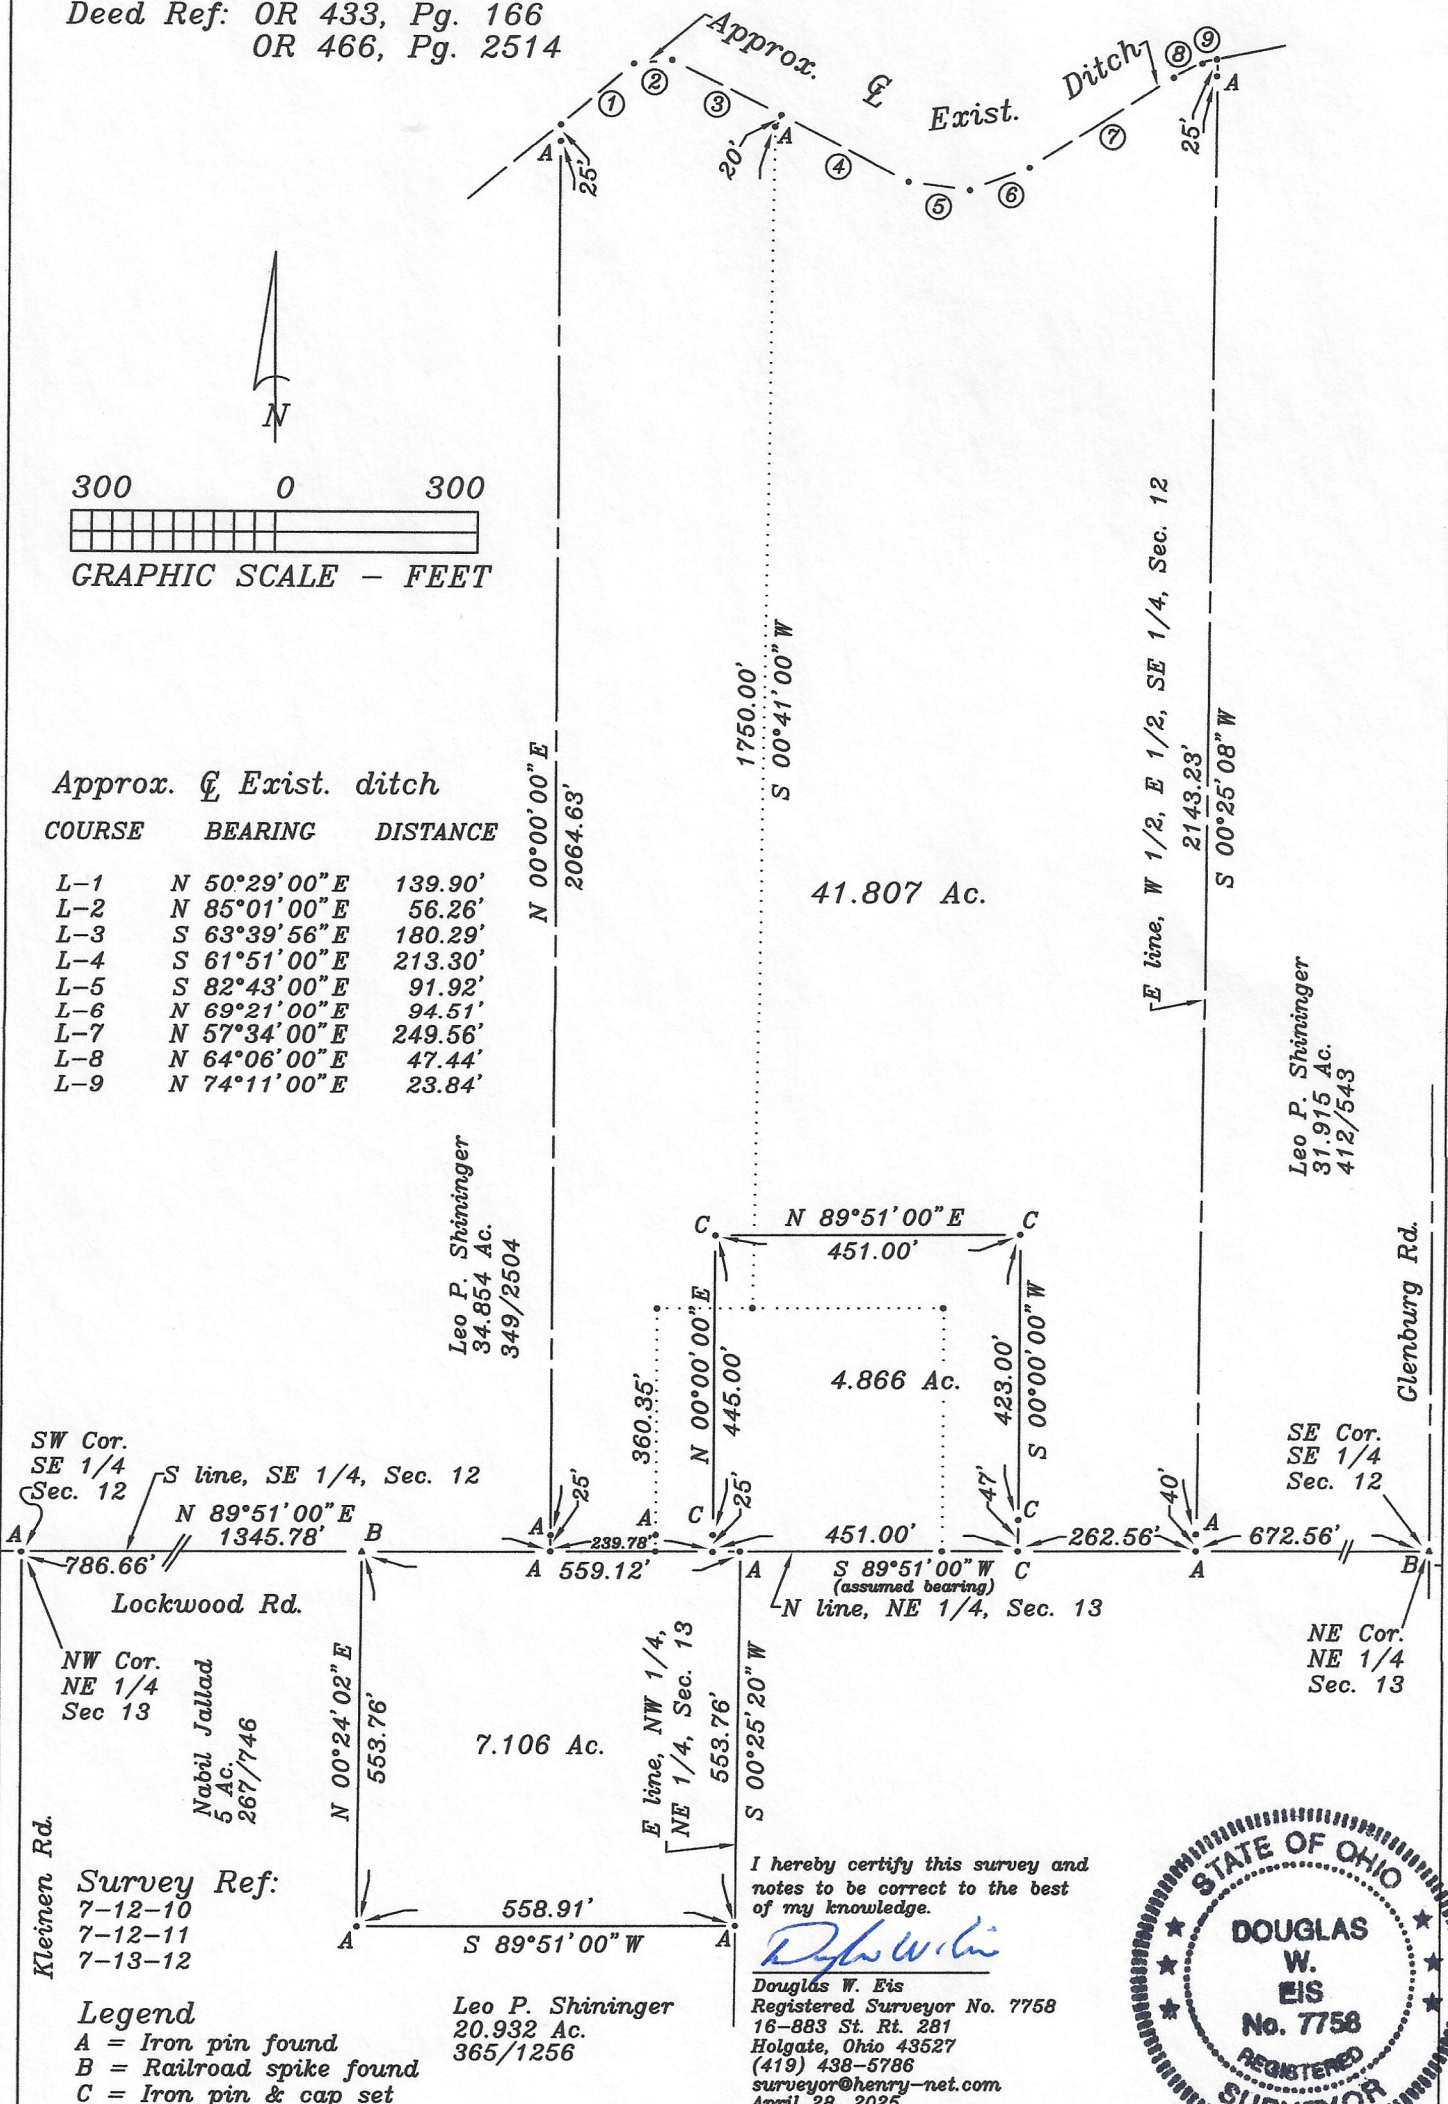

I hereby certify this survey and
notes to be correct to the best
of my knowledge.

Douglas W. Eis
Douglas W. Eis
Registered Surveyor No. 7758
16-883 St. Rt. 281
Holgate, Ohio 43527
(419) 438-5786
surveyor@henry-net.com
April 28, 2025
Survey No. B3241-D-Del-7-18-25

