


Plat of Survey

Being a part of the Southwest Quarter (1/4) of Section 19, Township 4 North, Range 3 East, Delaware Township, Defiance County, Ohio.


For... Karen M. Cleveland, Trustee
OR 417 Page 778

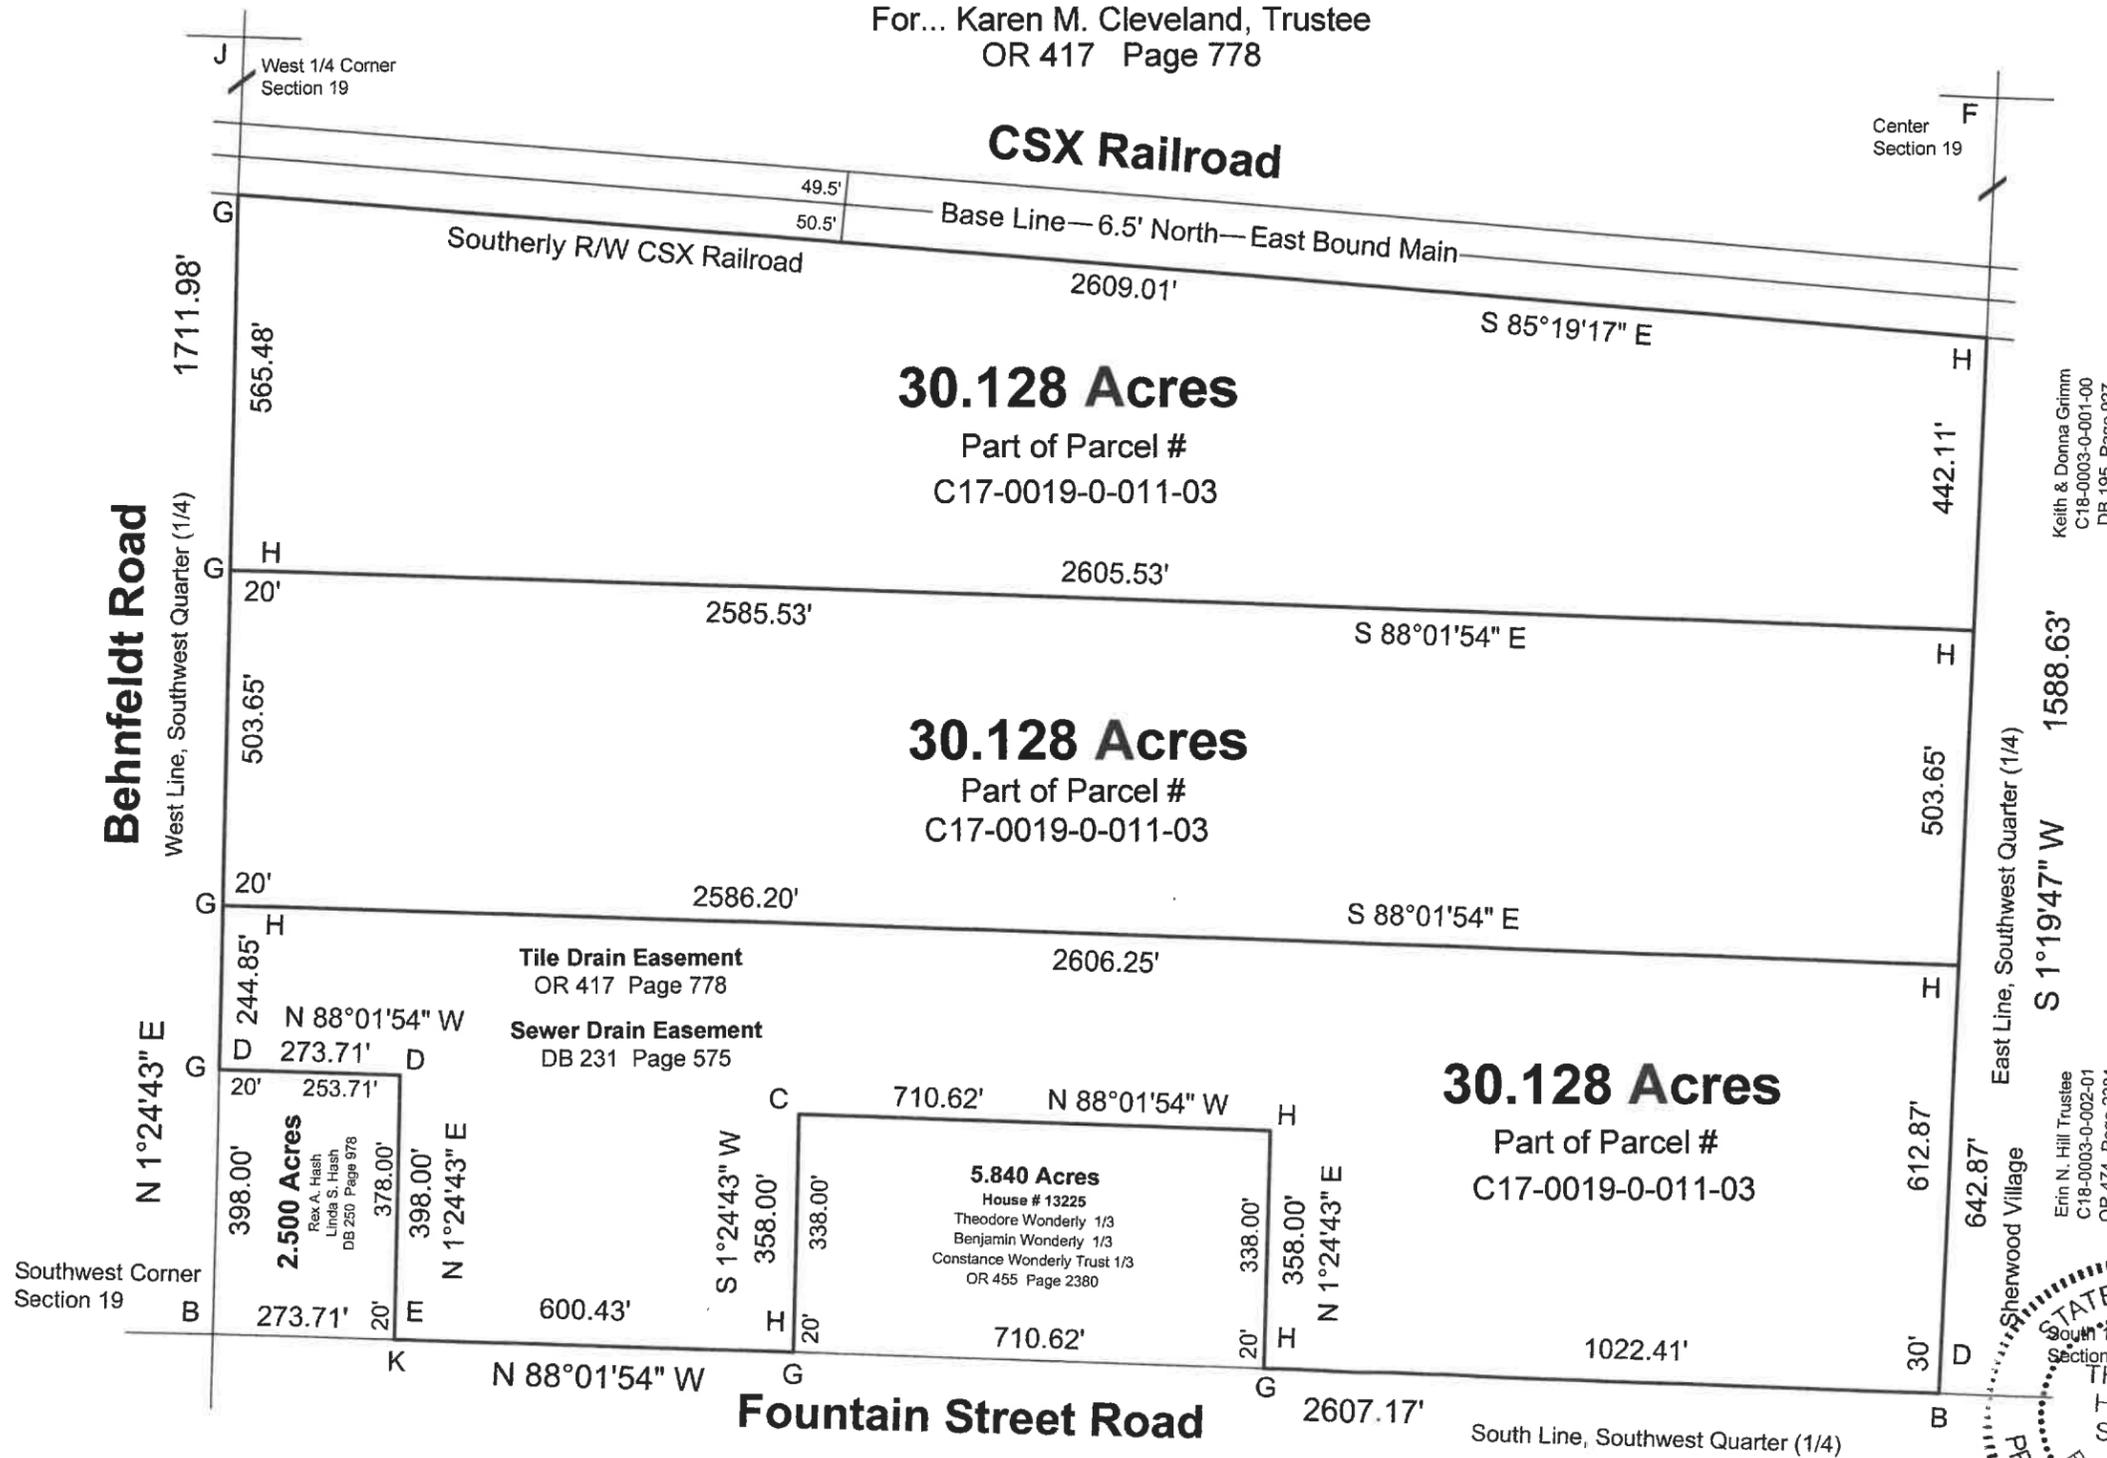

- ### Legend
- A - Harrow Tooth Found
 - B - Railroad Spike Found
 - C - $\frac{5}{8}$ " Iron Pin Found
 - D - Iron Pin Found
 - E - Capped Iron Pin Found
 - F - $\frac{5}{8}$ " Iron Pin In Concrete Found
 - G - Magnail Set
 - H - $\frac{5}{8}$ " Capped Iron Pin Set
 - J - Iron Stake Found
 - K - Point Established

Keith & Donna Grimm
C-18-0003-0-001-00
DB 195 Page 927

Erin N. Hill Trustee
C-18-0003-0-002-01
OR 474 Page 2384

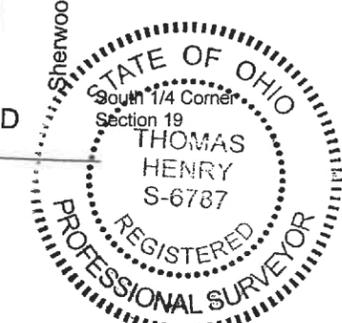

I hereby declare that I did perform this survey and that it is correct to the best of my knowledge and belief.

Thomas J. Henry
2-17-24
Thomas J. Henry
Registered Surveyor No. 6787

07-19-24