




Plat of Survey

Being a part of the East half (1/2) of the Southeast quarter (1/4) Section 27, Town 4 North, Range 3 East, Delaware Township, Defiance County, Ohio.

For: Jose Ruiz
Deed Ref: OR 1 Pg. 881

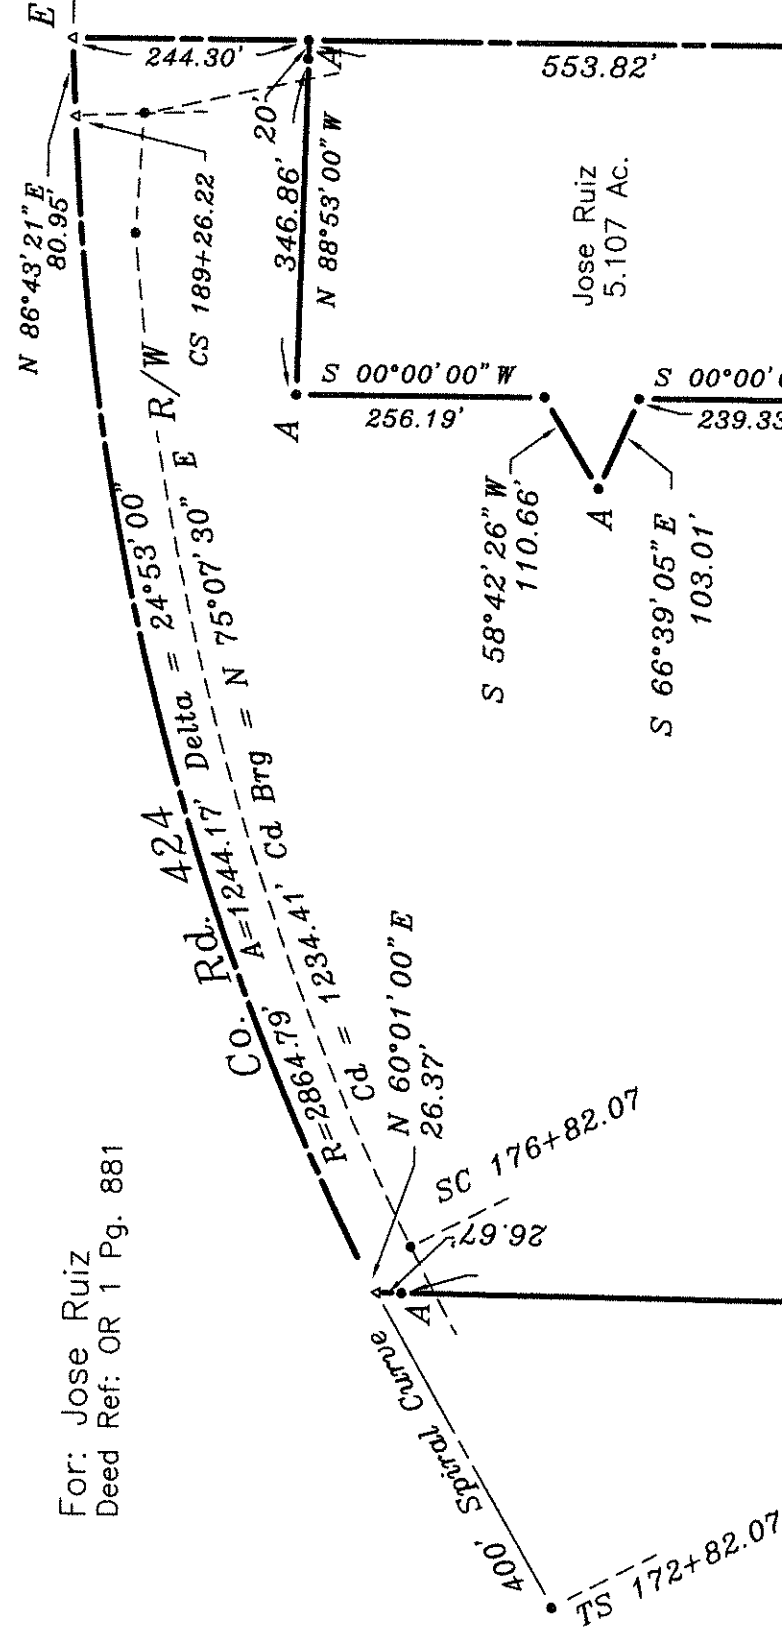

37.460 AC.

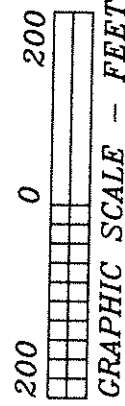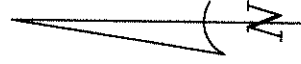

David Bok, Jr.
255/957
54.4 Ac.

Legend

- A = Iron pin found
- B = Iron pipe found
- C = Point found
- D = Prev. Survey
- E = Iron pin & cap set
- F = Point Established

I hereby certify this survey and notes to be correct to the best of my knowledge.

Douglas W. Eis

Douglas W. Eis
Registered Surveyor No. 7758
D.W. Eis Surveying
16-883 St. Rt. 281
Holgate, Ohio 43527
(419) 762-5468
May 12, 2017
Survey No. B2640-D-Del-5-18-2017

