


PLAT OF SURVEY

A parcel of land situated in the Southwest Quarter of Section 27, Town 4 North, Range 3 East, Delaware Township, Defiance County, Ohio. Located within the North and the East of the First Principal Meridian of the Original Land Subdivisions of Ohio.

CURVE DATA


C1 - Radius = 5729.58'
Arc Length = 145.63'
Chord Length = 145.63'
Chord Bearing = N 66°00'57" E
Delta = 1°27'23"

COUNTY ROAD 424

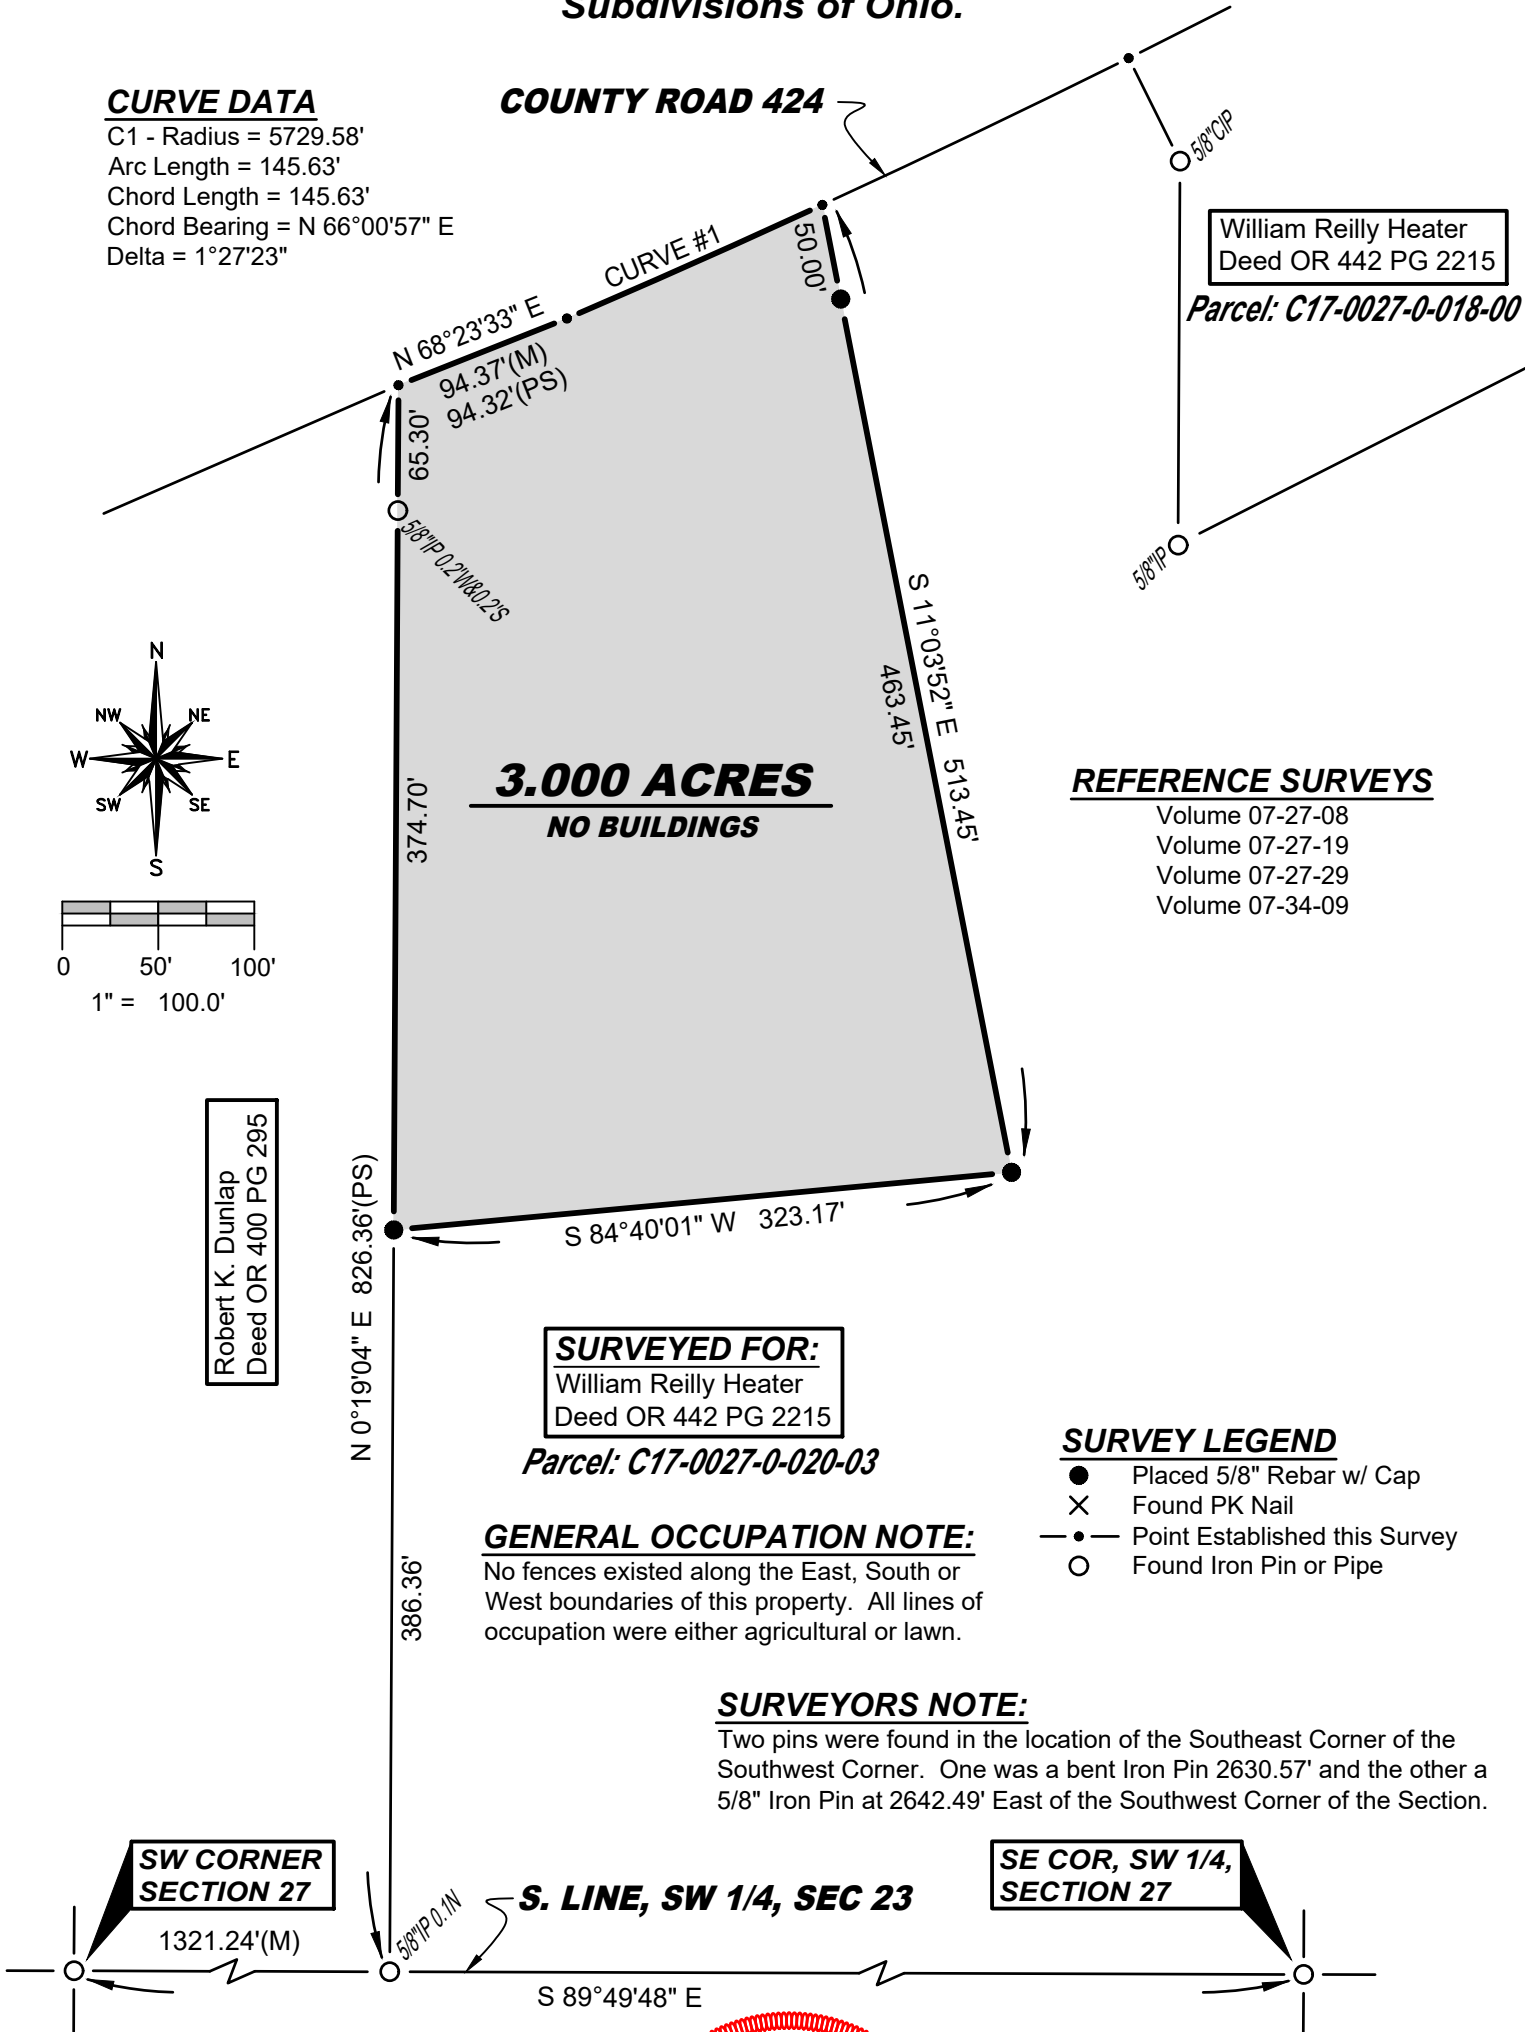

I hereby certify that I have surveyed the premises shown on the Plat above. All dimensions are shown in feet and decimals thereof. Since this survey does not include a title search, there could be easements or other encumbrances upon the land which are not shown on this survey Plat. If these are required, please furnish the necessary information. The Bearings and Distances shown on the Plat above are based on State Plane Coordinates, SPC83, Zone 18 North. This survey has been recorded in the Defiance County Survey records.

Brian M. Wieland
Brian M. Wieland - Ohio Registered Surveyor No. 8286

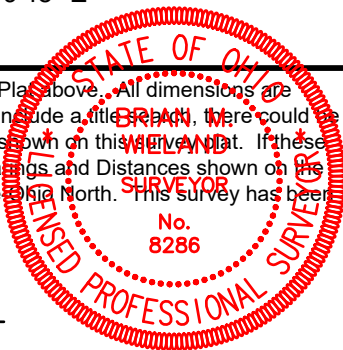

DATE: 2-18-2025 JOB: 25-012

WIELAND SURVEYING & ENGINEERING, LLC
14067 County Road 20
West Unity, OH 43570
419-553-0112 - Voice
brian@wielandsurveying.com