


Plat of Survey

Being a part of the Southwest quarter (1/4) of Section 27.
Township 4 North, Range 3 East, Delaware Township, Defiance
County, Ohio.

Seller... Justin T. Molnar OR 430 Pg. 214

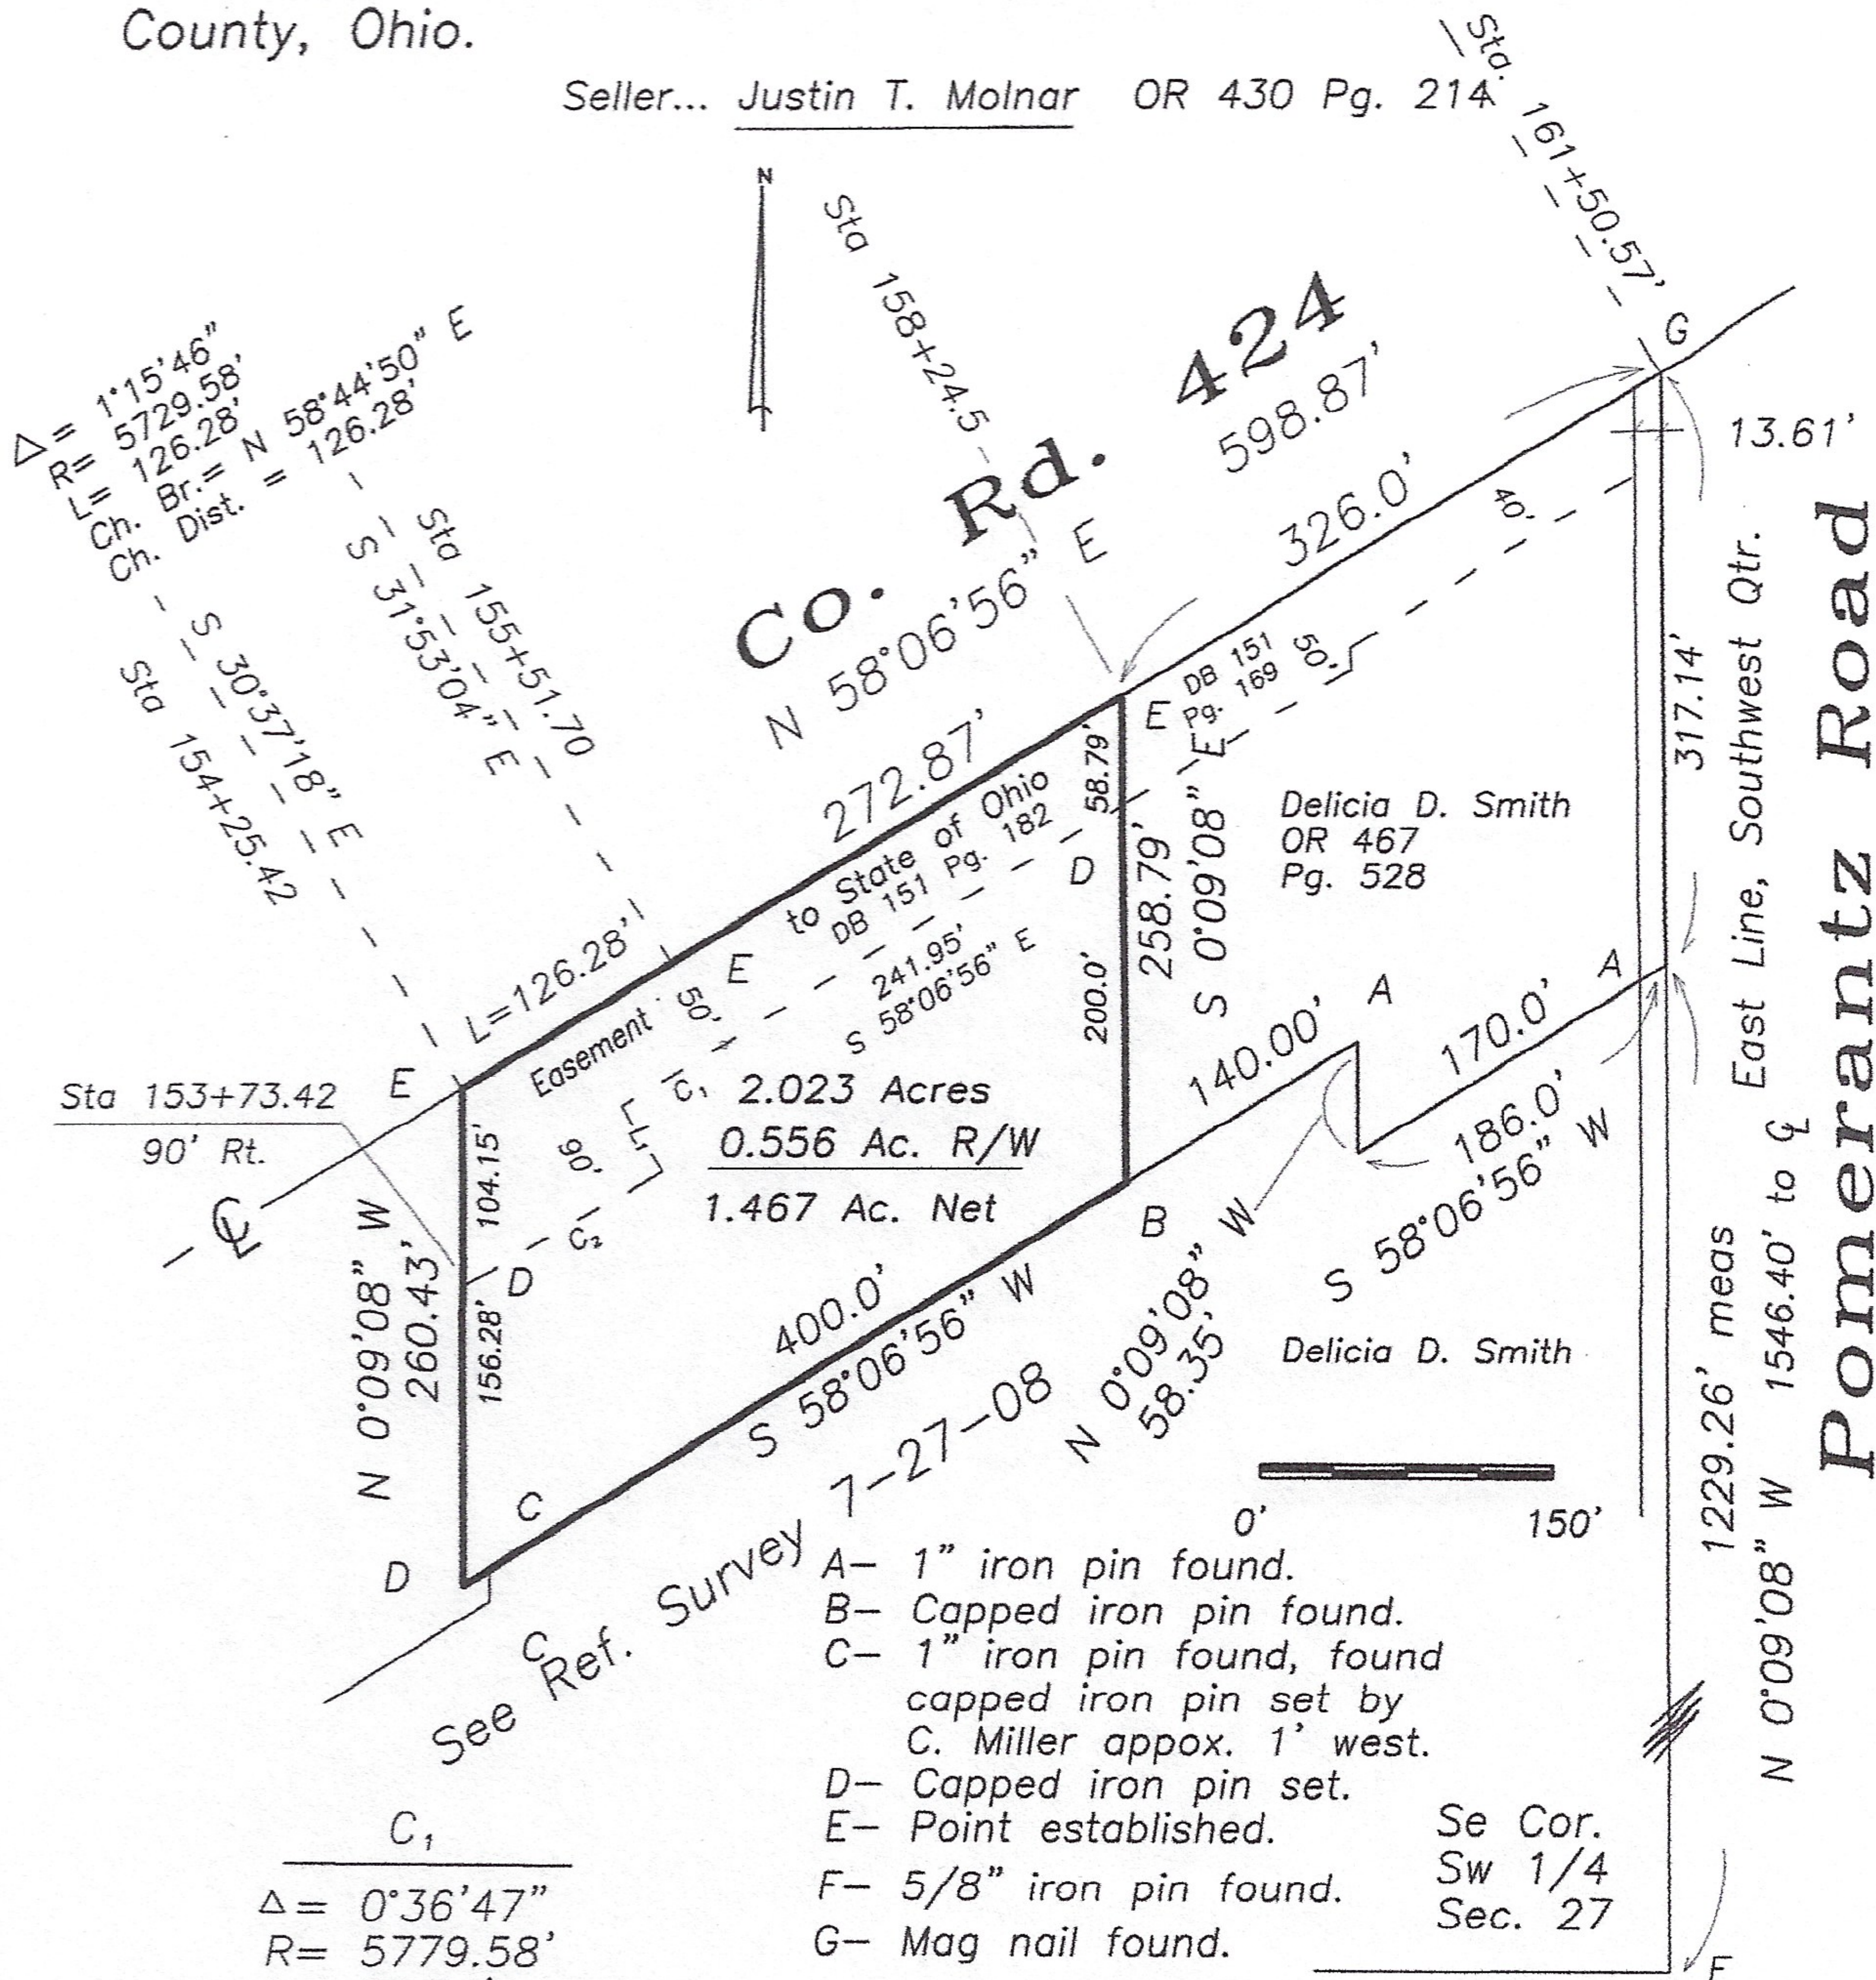

$\Delta = 0^{\circ}36'47''$
 $R = 5779.58'$
 $L = 61.84'$
 $Ch Br = S 58^{\circ}25'19'' W$
 $Ch Dist. = 61.84'$

$L = S 31^{\circ}16'17'' E 40.0'$

$\Delta = 1^{\circ}10'11''$
 $R = 5819.58'$
 $L = 118.81'$
 $Ch Br = S 59^{\circ}18'50'' W$
 $Ch Dist. = 118.81'$

I hereby declare that I did perform this survey and that it is correct to the best of my knowledge and belief.

Thomas J. Henry
Registered Surveyor No. 6787

