


Plat of Survey

Being a part of the Southwest Quarter (¼) of the Southwest Quarter (¼) of Section 8 and being a part of the West Half (½) of the Northwest Quarter (¼) of Section 17, Township 4 North, Range 1 East, Hicksville Township, Defiance County, Ohio.

For... Brett Meyer
E20-0008-0-001-00
E20-0017-0-010-00
OR 167 Page 914

NAD 83 (2011)

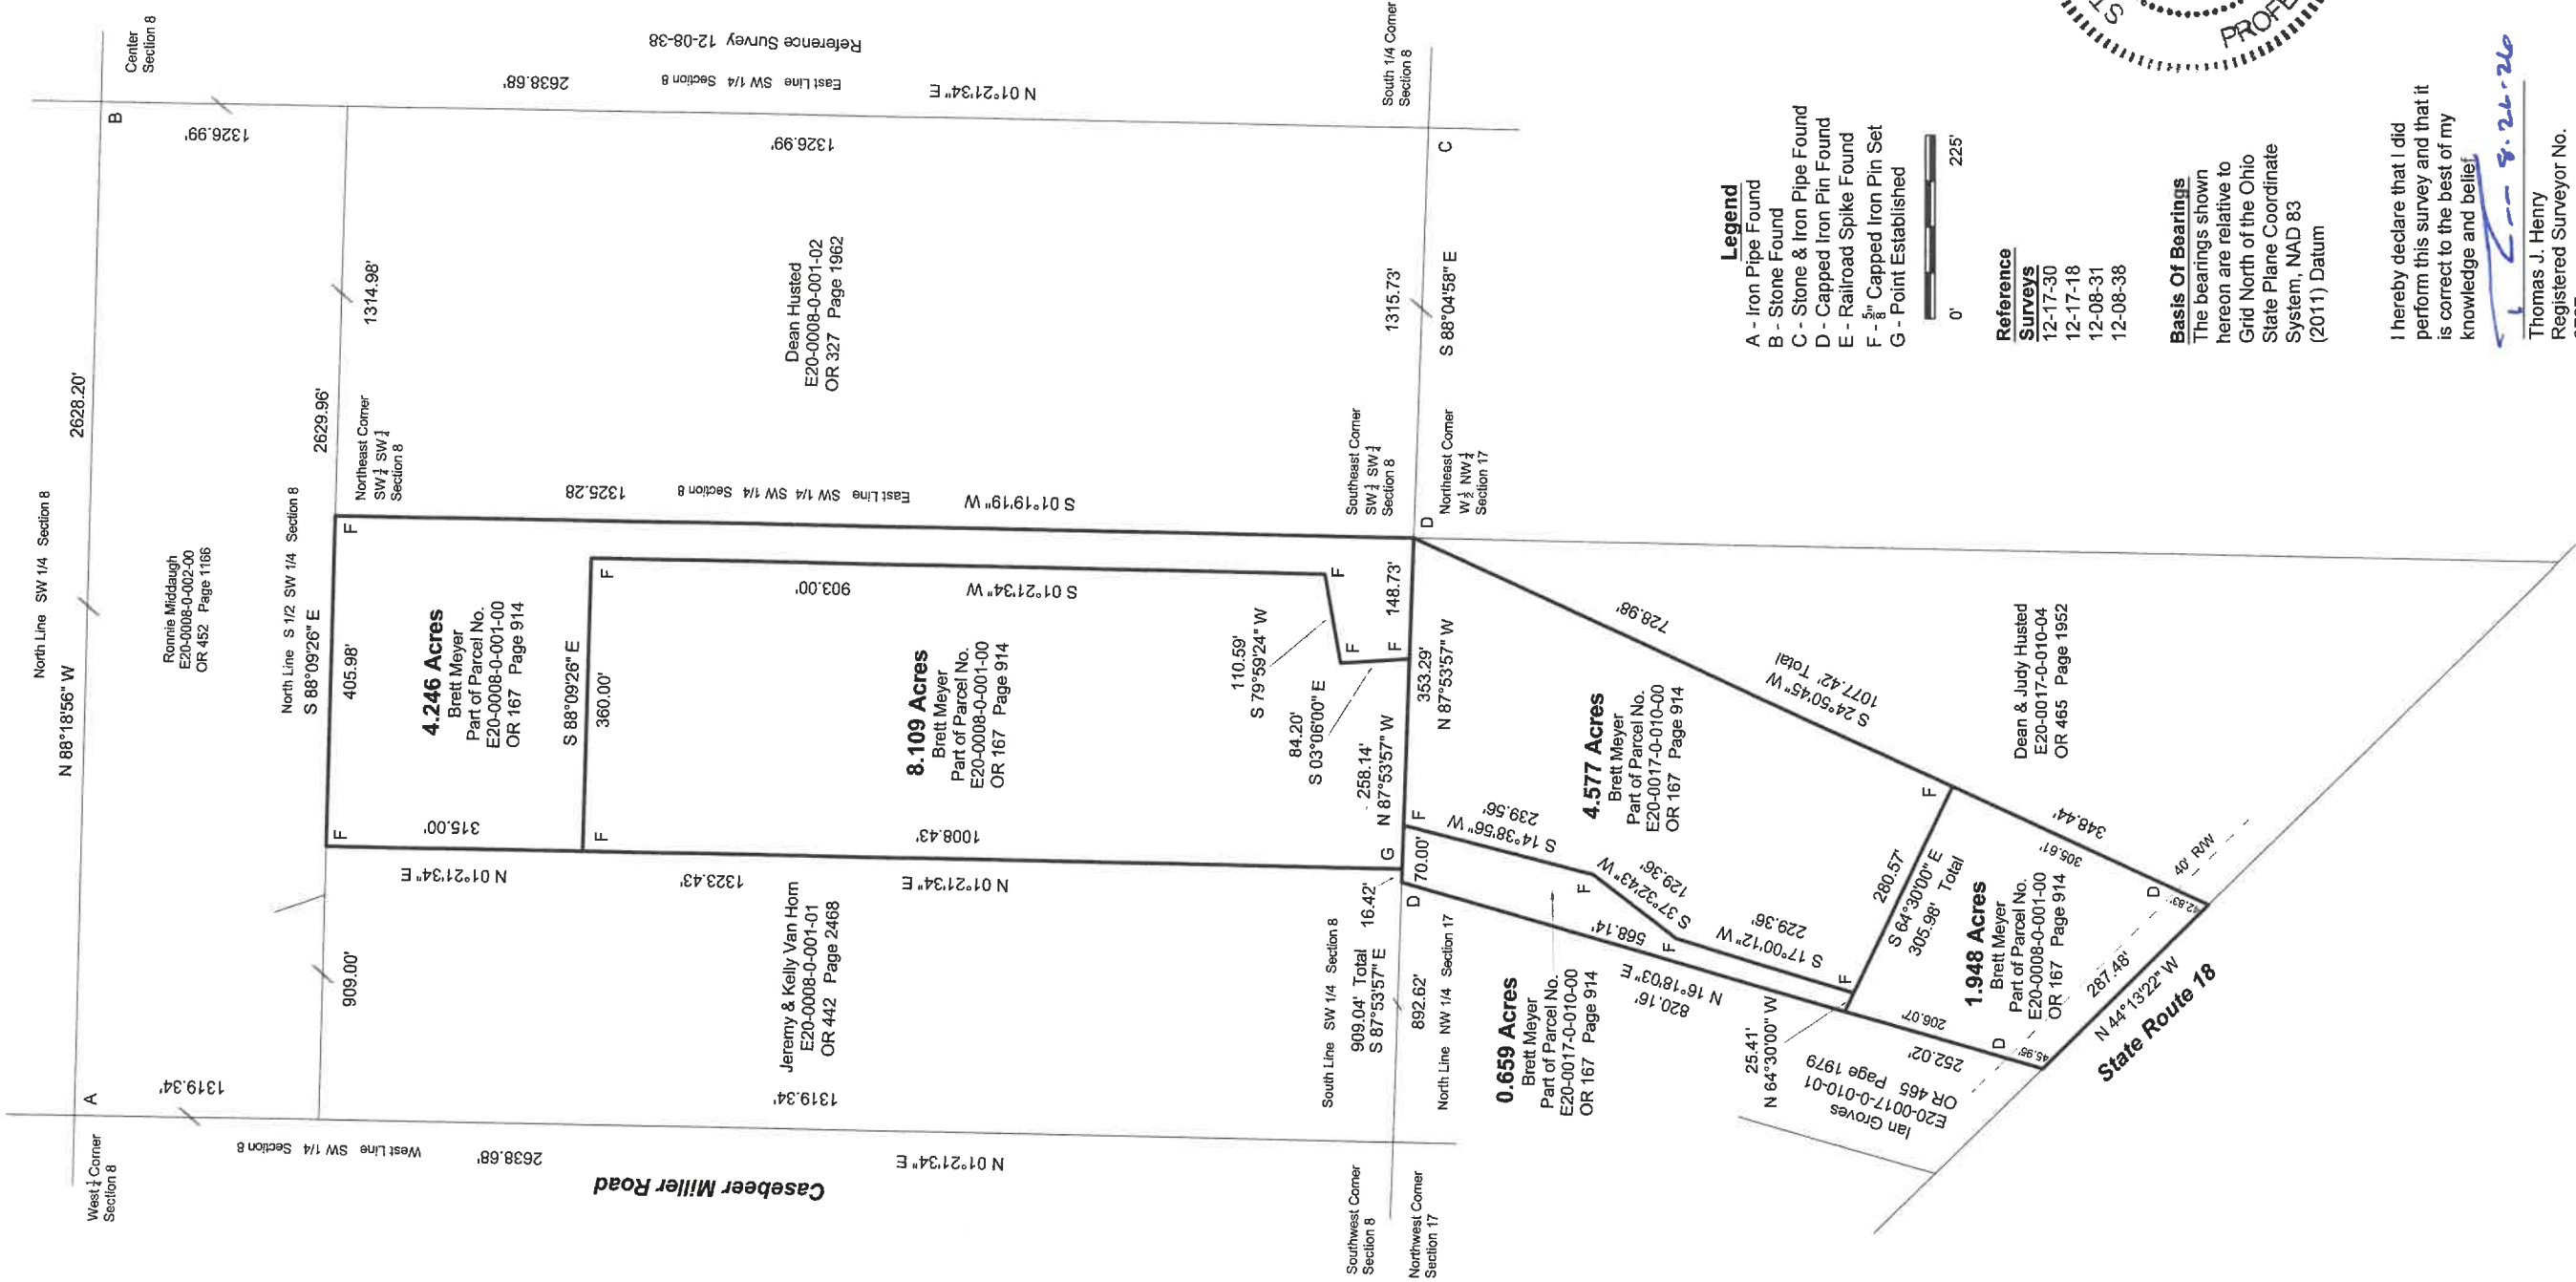

- Legend**
- A - Iron Pipe Found
 - B - Stone Found
 - C - Stone & Iron Pipe Found
 - D - Capped Iron Pin Found
 - E - Railroad Spike Found
 - F - 3/8" Capped Iron Pin Set
 - G - Point Established



Reference Surveys

- 12-17-30
- 12-17-18
- 12-08-31
- 12-08-38

Basis Of Bearings

The bearings shown hereon are relative to Grid North of the Ohio State Plane Coordinate System, NAD 83 (2011) Datum

I hereby declare that I did perform this survey and that it is correct to the best of my knowledge and belief.

12-08-39

Thomas J. Henry
Registered Surveyor No. 6787

12-08-39

12-17-31