

PLAT OF SURVEY

FOR:


NATE COBLENTZ

PART OF THE NORTHEAST 1/4, SECTION 9, T-4-N, R-1-E
 HICKSVILLE TOWNSHIP, DEFIANCE COUNTY, OHIO
 MARCH 08, 2022 ORDER NO. 220301

NORTHWEST CORNER
 NORTHEAST 1/4
 RAILROAD SPIKE FOUND

Buckskin Road

NORTHEAST CORNER
 NORTHEAST 1/4
 3/4" IRON PIN FOUND

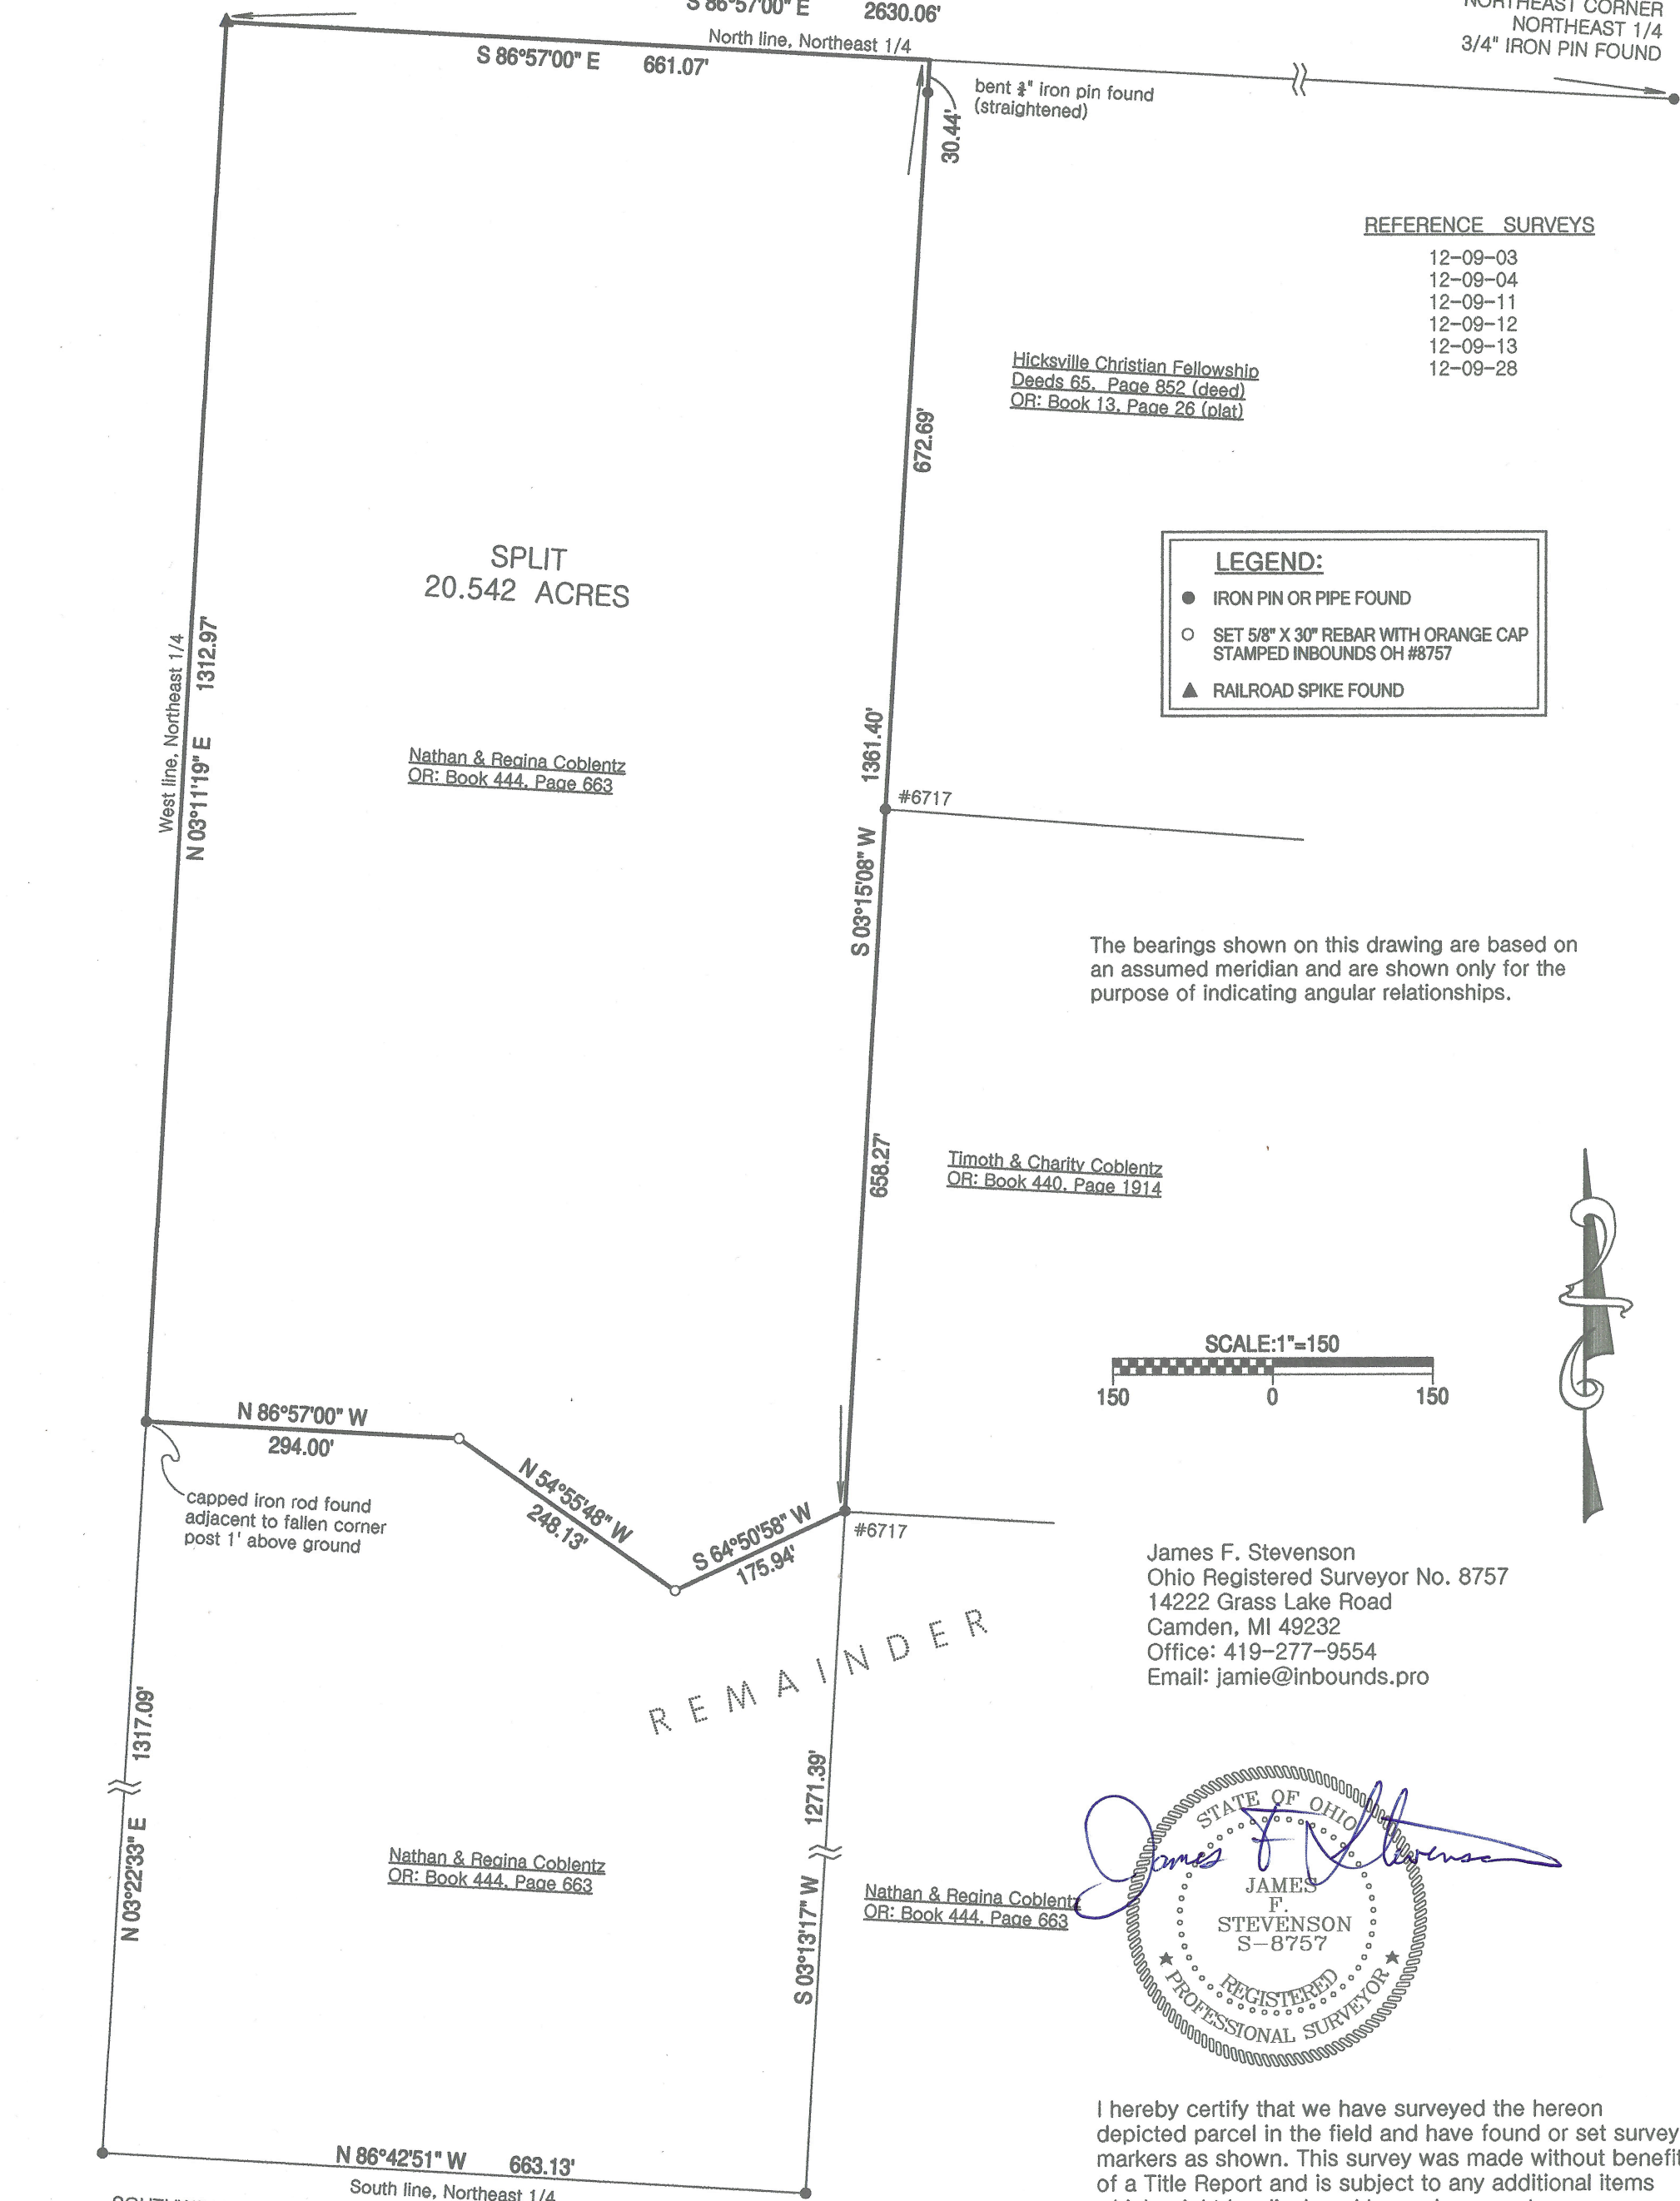


REFERENCE SURVEYS

- 12-09-03
- 12-09-04
- 12-09-11
- 12-09-12
- 12-09-13
- 12-09-28


LEGEND:

- IRON PIN OR PIPE FOUND
- SET 5/8" X 30" REBAR WITH ORANGE CAP STAMPED INBOUNDS OH #8757
- ▲ RAILROAD SPIKE FOUND

The bearings shown on this drawing are based on an assumed meridian and are shown only for the purpose of indicating angular relationships.

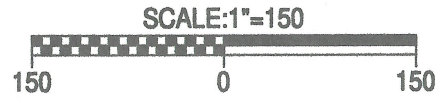

James F. Stevenson
 Ohio Registered Surveyor No. 8757
 14222 Grass Lake Road
 Camden, MI 49232
 Office: 419-277-9554
 Email: jamie@inbounds.pro

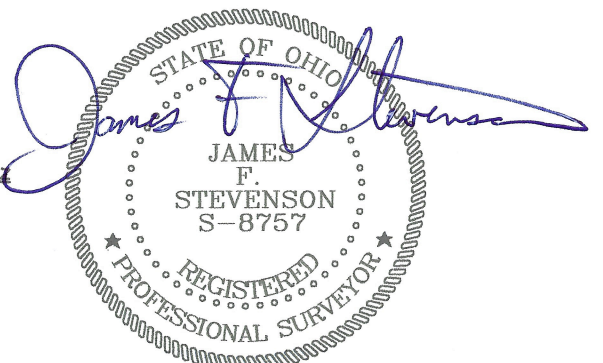

I hereby certify that we have surveyed the hereon depicted parcel in the field and have found or set survey markers as shown. This survey was made without benefit of a Title Report and is subject to any additional items which might be disclosed by such a report.

INBOUNDS SURVEYING, LLC