


Plat of Survey

Being a part of the Southwest quarter (1/4) of Southwest quarter (1/4) of Section 17, Township 4 North, Range 1 East, Hicksville Township, Defiance County, Ohio.

For... Terry J. Brown, Trustee
Sharon L. Brown, Trustee



- (A) Rex D. Gloor II
Deb K. Gloor
OR 297 Pg. 1507
Sept. 22, 2005
- (B) Rex D. Gloor II
Deb K. Gloor
OR 387 Pg. 1356
- (C) Stacy Lemper
OR 297 Page 294
- (D) Terry J. Brown, Trustee
Sharon L. Brown, Trustee
OR 292 Pg. 2460

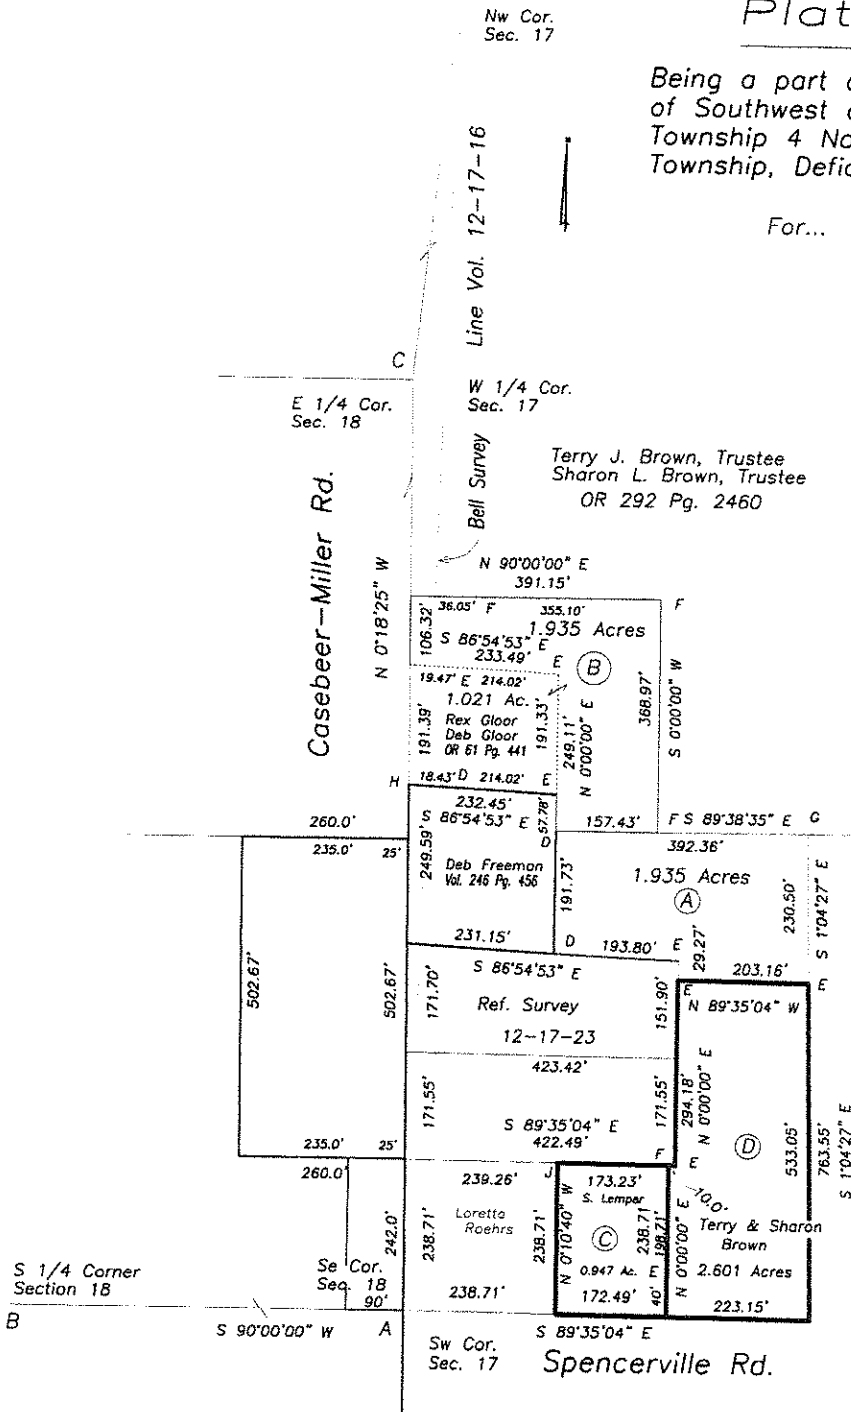

Legend

- A- Co. monument found set RR spike over monument.
- B- Capped iron pin found.
- C- Co. monument found.
- D- Iron pin found.
- E- Capped iron pin found.
- F- 5/8" capped iron pin set.
- G- Mag nail found from previous survey.
- H- Mag nail set.
- J- Iron pipe found.

I hereby certify that I did perform this survey and that it is correct to the best of my knowledge and belief.

Thomas J. Henry

Thomas J. Henry
Registered Surveyor No. 6787