


I:\753900\000003\Survey\Geopak_Microstation\753900-00003_PL.dgn 5/1/2019 3:42:48 PM
 ANY INFORMATION OR DATA ON THIS DRAWING IS NOT INTENDED TO BE SUITABLE FOR REUSE BY ANY PERSON, FIRM OR CORPORATION OR ANY OTHERS ON EXTENSIONS OF THIS PROJECT OR FOR ANY USE ON ANY OTHER PROJECT. ANY REUSE WITHOUT WRITTEN VERIFICATION AND ADAPTATION BY THE ENGINEER, ARCHITECT OR SURVEYOR FOR THE SPECIFIC PURPOSE INTENDED WILL BE AT THE USER'S SOLE RISK AND WITHOUT LIABILITY OR LEGAL EXPOSURE TO THE ENGINEER, ARCHITECT OR SURVEYOR.

SURVEY OF PART OF THE NE. & SE. 1/4, SEC. 20, T 4 N, R 1 E, VILLAGE OF HICKSVILLE, DEFIANCE COUNTY, OHIO

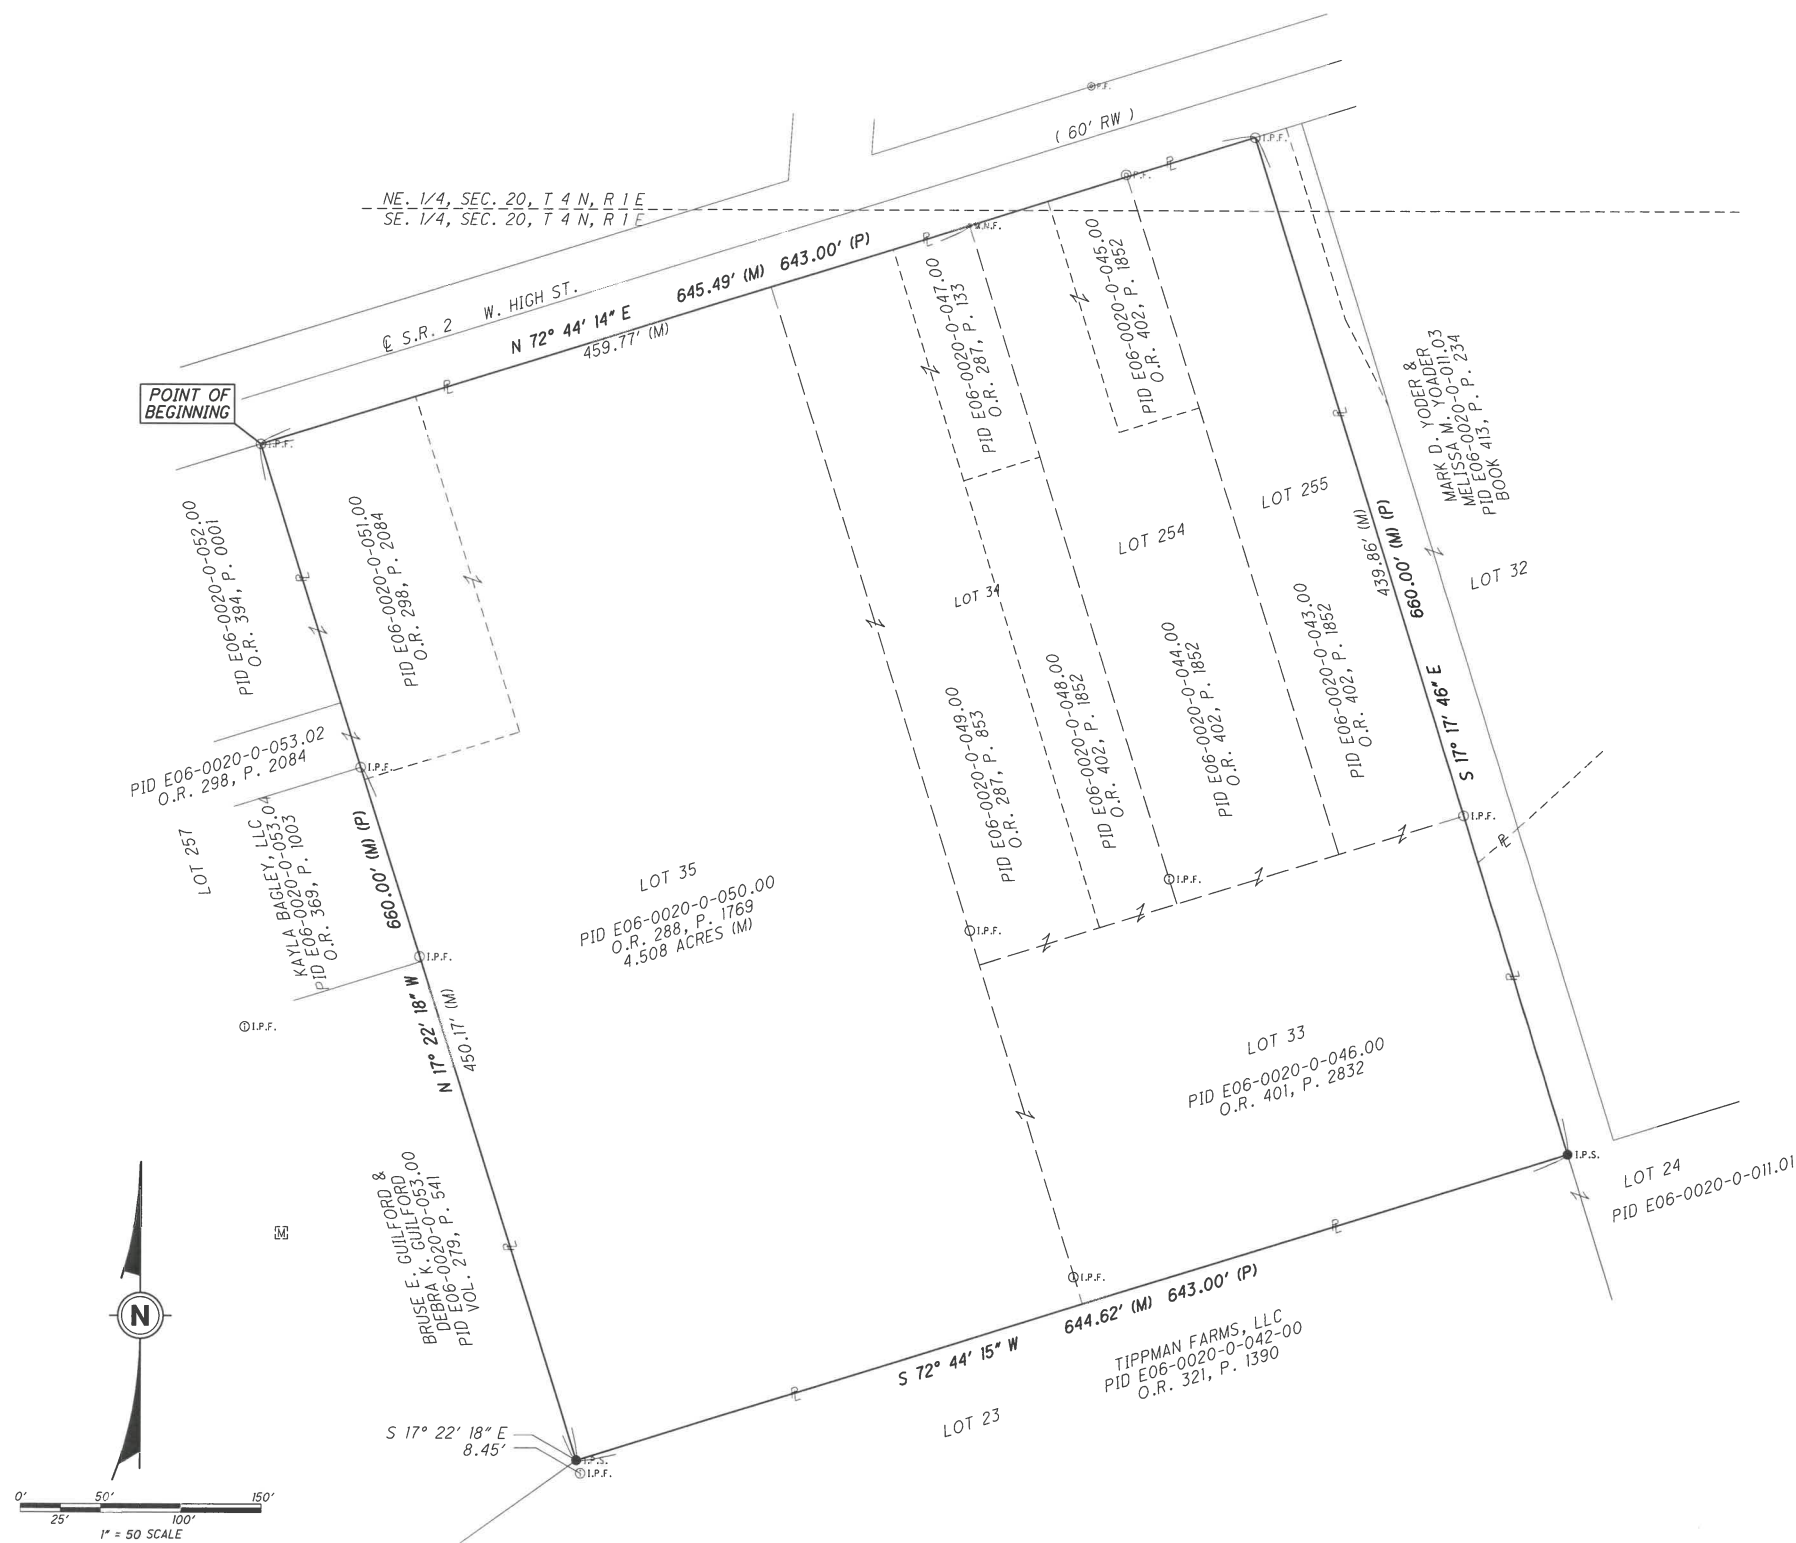

- LEGEND**
- I.P.F. Iron Pin Found
 - M.N.F. Mag Nail Found
 - M.N.S. Mag Nail Set
 - P.K.F. PK Nail Found
 - ⊙ P.F. Pipe Found
 - ⚡ Railroad Spike Found
 - ⊞ Monument Box Found
 - Post Found
 - ⊙ Concrete Monument Found
 - I.P.S. Iron Pin Set - 5/8" x 30" steel rod with yellow cap, stamped "Poggemeyer Design Group Survey Marker"
 - Property Line
 - Centerline of Road
 - Property Ownership Hook
 - (M) Measured
 - (D) Deed Measurement
 - (P) Platted Measurement

Containing in all 9.774 acres more or less, of which 0.000 acres is road right-of-way, and further described as

Defiance Co. PID E06-0020-0-043-00 contains 0.829 acres,
 Defiance Co. PID E06-0020-0-044-00 contains 0.870 acres,
 Defiance Co. PID E06-0020-0-045-00 contains 0.178 acres,
 Defiance Co. PID E06-0020-0-046-00 contains 1.590 acres,
 Defiance Co. PID E06-0020-0-047-00 contains 0.172 acres,
 Defiance Co. PID E06-0020-0-048-00 contains 0.333 acres,
 Defiance Co. PID E06-0020-0-049-00 contains 0.794 acres,
 Defiance Co. PID E06-0020-0-050-00 contains 4.508 acres,
 Defiance Co. PID E06-0020-0-051-00 contains 0.500 acres.

ADDITIONAL DOCUMENTATION USED


DEFIANCE COUNTY AUDITOR DATA
 1910 AUDITOR'S MAP
 SURVEYS-
 DOUG EIS JOB NO. B1512-D-HIC09-13-07
 DAVID HUNTER, COUNTY SURVEYOR, 1867, VOL. 12-20-01

Bearings are to an assumed meridian and are to be used to determine angles only.

Surveyor has made no investigation or independent search for easements of record, encumbrances, restrictive covenants, ownership title evidence, or any other facts that an accurate and current title search may disclose unless noted.

I hereby certify that the survey shown hereon is true and accurate to the best of my knowledge and was performed under my supervision.

Kevin Canavan MAY 2, 2019 Date
 Kevin Canavan, P.S.
 Ohio Professional Surveyor S-7448

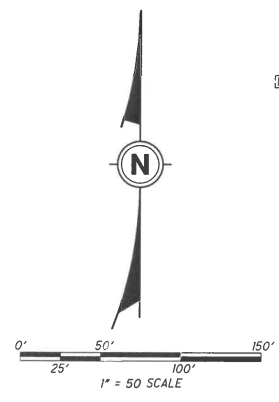


POGEMEYER DESIGN GROUP, INC.
 PLANNERS
 ENGINEERS
 ARCHITECTS
 1168 NORTH MAIN STREET
 BOWLING GREEN, OHIO 43402
 (419) 352-7537

CLIENT:
JIM SCHMIDT

KAREN SCHMIDT LTD.

DRAWN BY: KCC
 REVISION:
 1 OF 1
 JOB NUMBER: 7539-003