
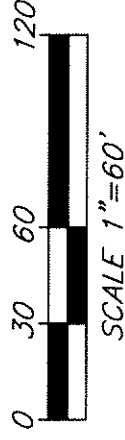
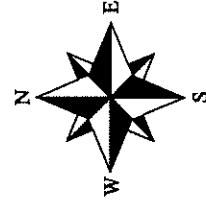


PLAT OF SURVEY FOR FEDERAL HOME LOAN MORTGAGE

SITUATED IN:
NE. 1/4 SEC. 20,
T. 4 N., R. 1 E.
VILLAGE OF HICKSVILLE
DEFIANCE COUNTY, OHIO

PART OF LOT 149
AUDITORS PLAT OF LOTS OF
THE YEAR 1910
VOL. 1, PG. 76

NORTH AND BEARING
SYSTEM BASED ON
OHIO NORTH STATE
PLANE GRID, NAD 83
ADJ. 2011.

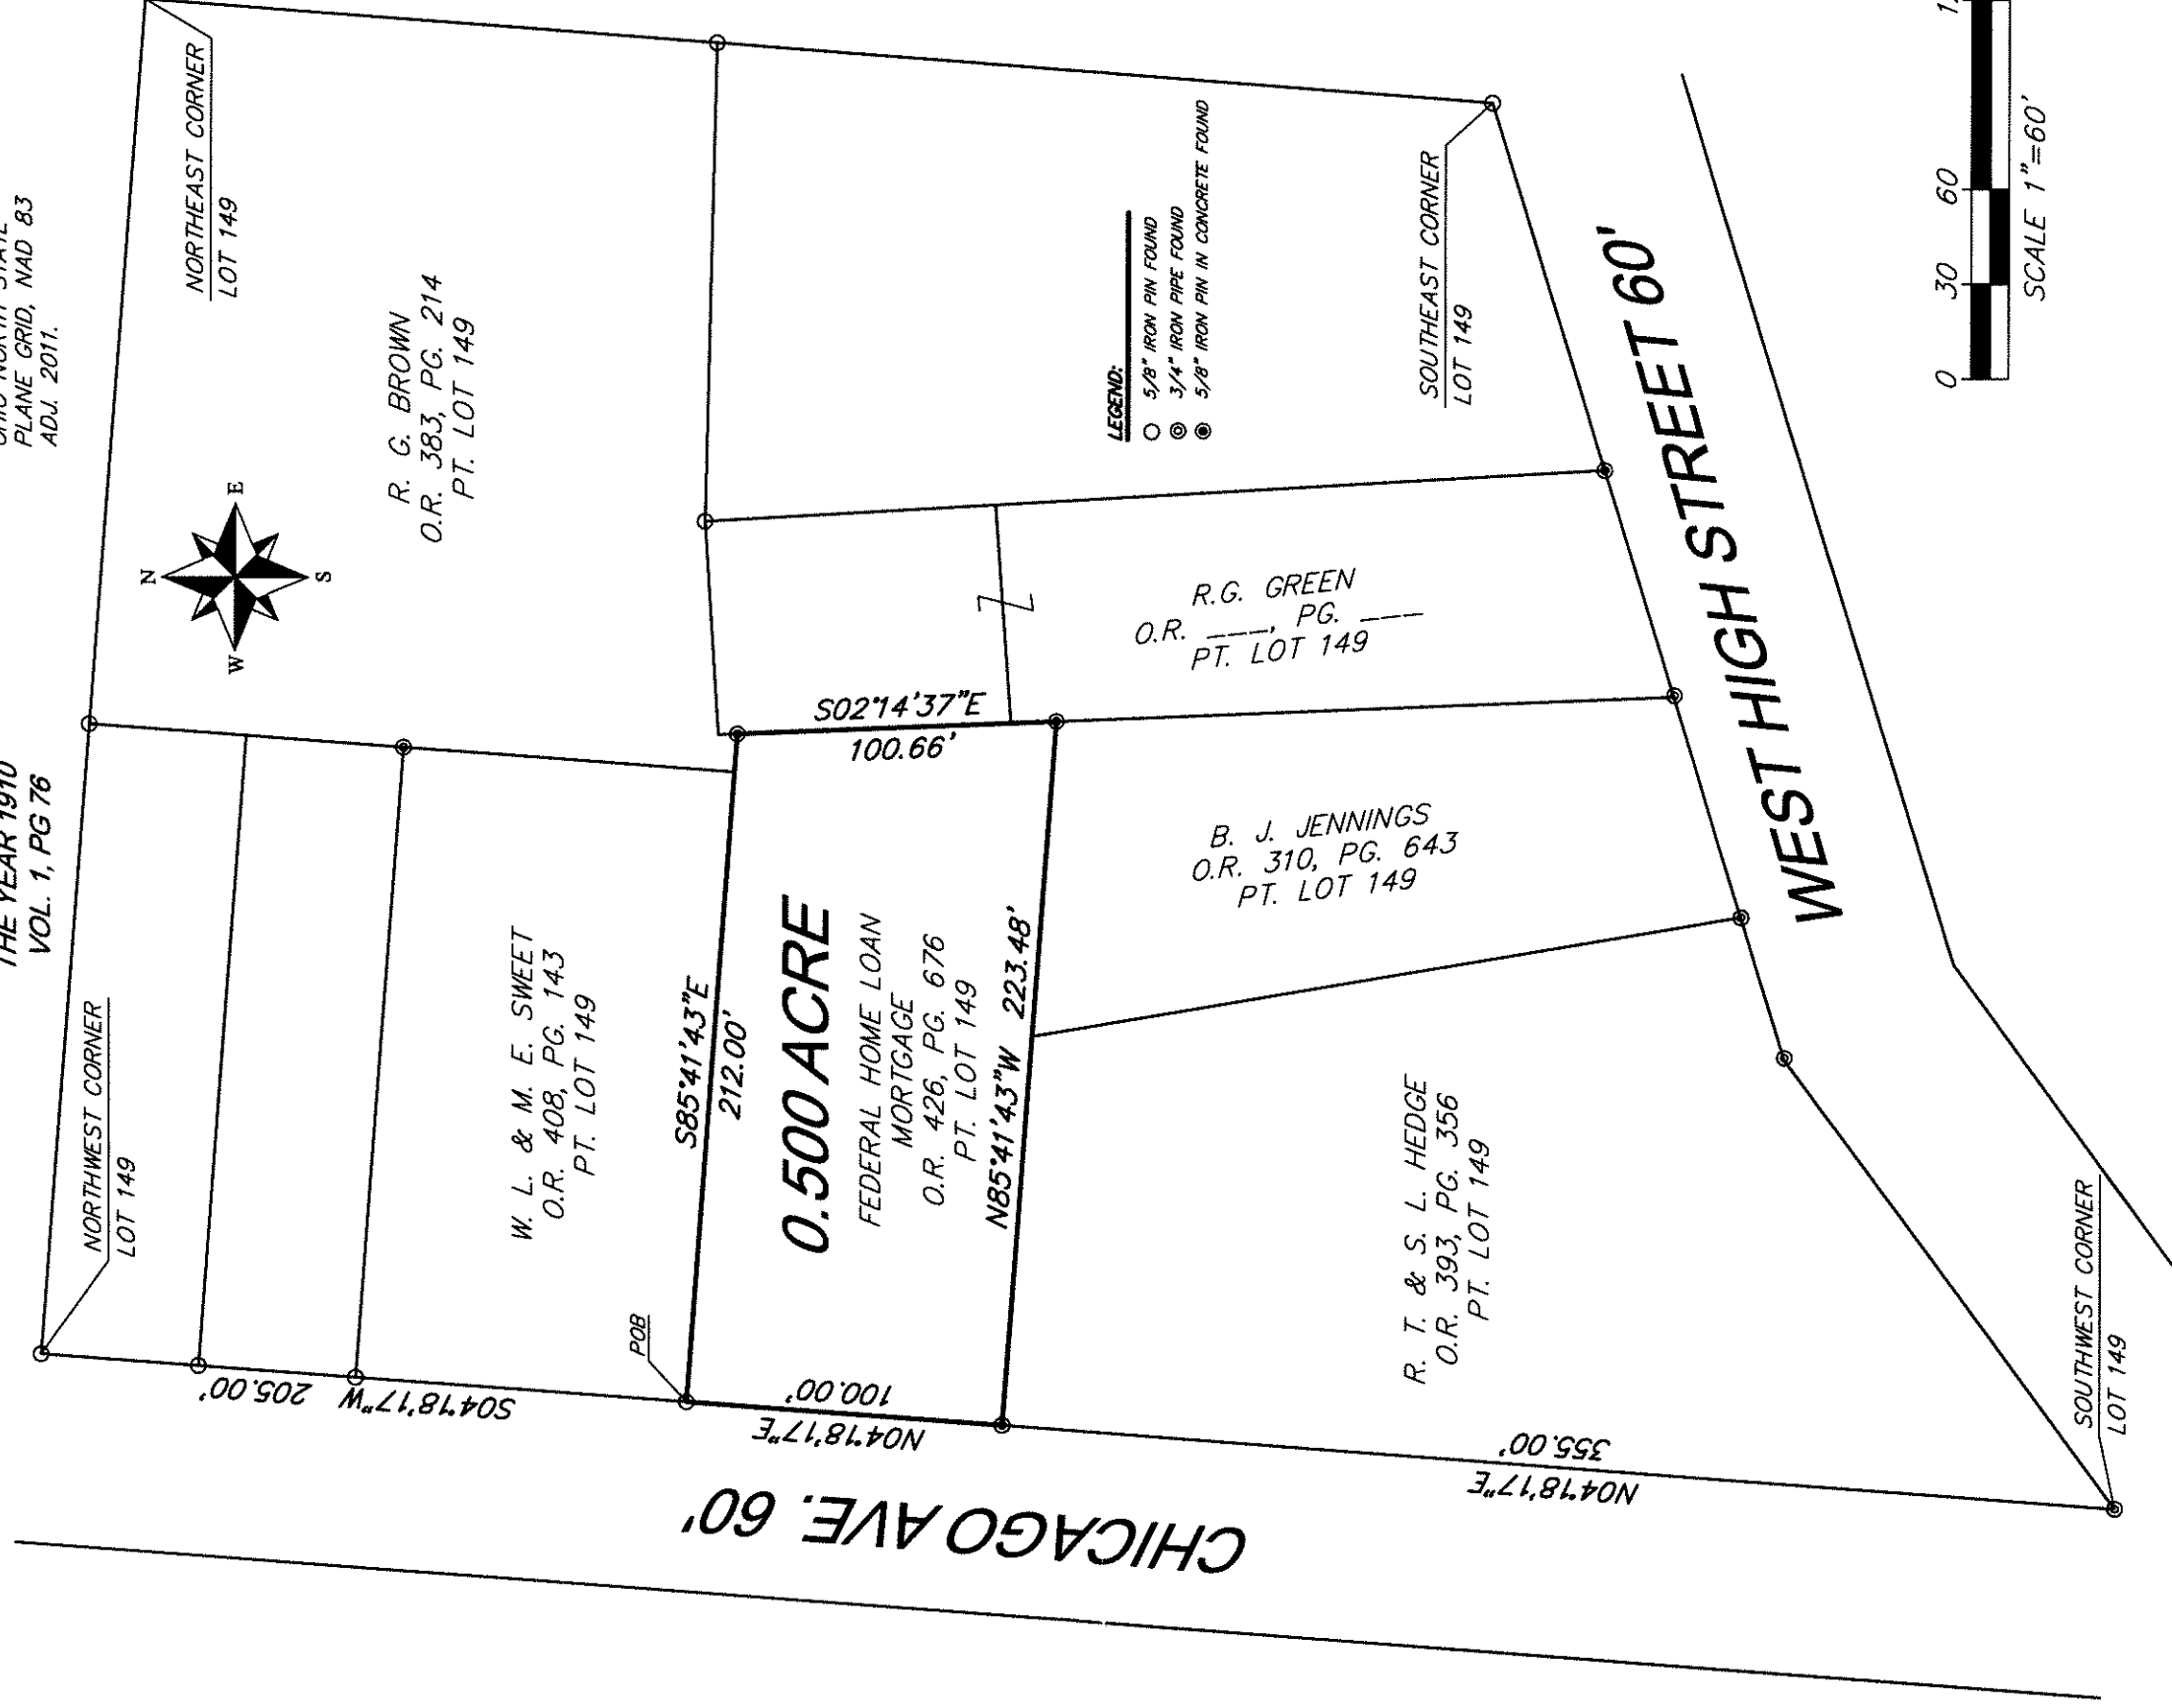

8477 MERICLE ROAD
FORT JENNINGS, OHIO 45844
419-863-0289

DATE: 3/6/20
CLIENT: FEDERAL HOME
JOB #: 026-03-20


REV:

SCALE: 1" = 60'

CHK:

THIS PLAT IS BASED ON AN ACTUAL FIELD SURVEY.

Michael L. Howbert
MICHAEL L. HOWBERT
REGISTERED PROFESSIONAL
SURVEYOR NO. 7959 IN OHIO
MARCH 6, 2020

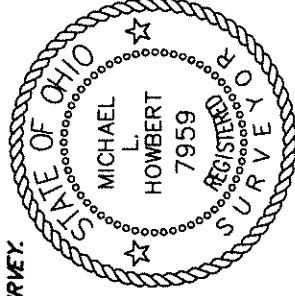

NOTES:
FOUND MONUMENTATION IN GOOD CONDITION
UNLESS OTHERWISE NOTED.
DATA SOURCES INCLUDE DOCUMENTS CITED.
A TITLE SEARCH IS RECOMMENDED TO DETERMINE
EASEMENTS, RESTRICTIONS, AND/OR OTHER
ENCUMBRANCES AFFECTING THE PROPERTY
SHOWN HEREON.