


**PLAT OF
SURVEY
FOR
T. SCRANTON**

**PART OF LOT 60
EDGERTONS SECOND
ADDITION TO HICKSVILLE
VOL. 1, PG. 50**

**SITUATED IN:
NW. 1/4, SECTION 21,
T. 4 N., R. 1 E.,
THE VILLAGE OF HICKSVILLE
DEFIANCE COUNTY, OHIO**

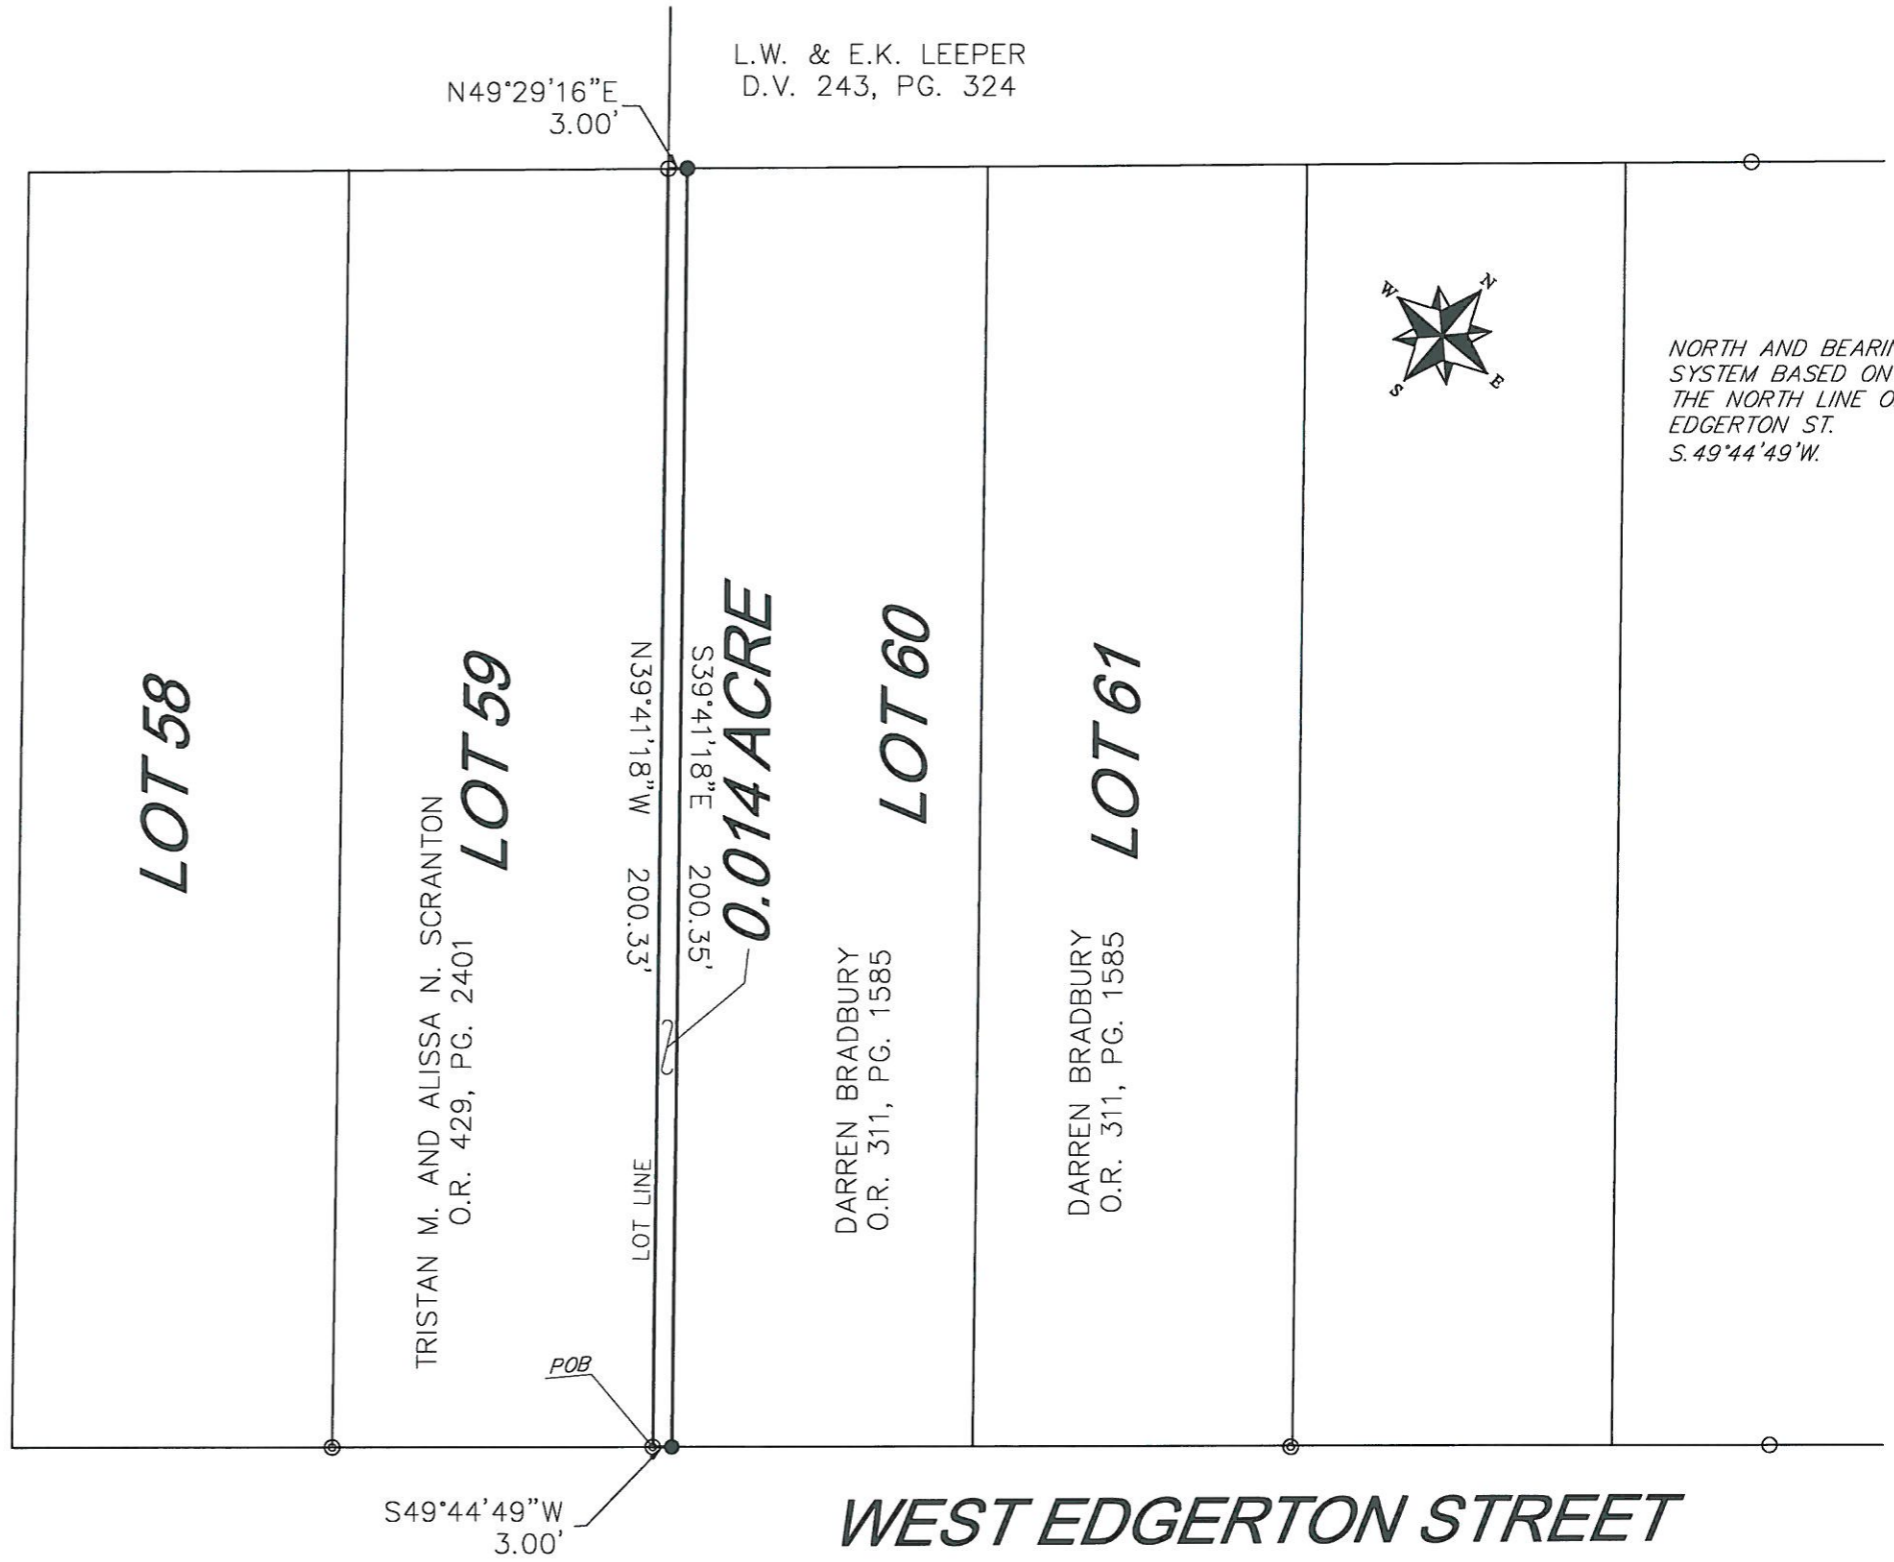


*NORTH AND BEARING
SYSTEM BASED ON
THE NORTH LINE OF
EDGERTON ST.
S. 49°44'49"W.*

THIS PLAT IS BASED ON AN ACTUAL FIELD SURVEY.

[Signature]
MICHAEL L. HOWBERT
REGISTERED PROFESSIONAL
SURVEYOR NO. 7959 IN OHIO
JULY 10, 2022



**HOWBERT
SURVEYING
LLC**
8477 MERICLE ROAD
FORT JENNINGS, OHIO 45844
419-863-0289

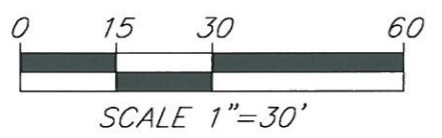

NOTES:
FOUND MONUMENTATION IN GOOD CONDITION
UNLESS OTHERWISE NOTED.
DATA SOURCES INCLUDE DOCUMENTS CITED.
A TITLE SEARCH IS RECOMMENDED TO DETERMINE
EASEMENTS, RESTRICTIONS, AND/OR OTHER
ENCUMBRANCES AFFECTING THE PROPERTY
SHOWN HEREON.

- LEGEND:**
- 5/8" IRON PIN FOUND
 - ⊙ 3/4" IRON PIPE FOUND
 - 5/8" IRON PIN W/ CAP SET

DATE: 7/1/22	REV.:
CLIENT: T. SCRANTON	SCALE: 1" = 30'
JOB #: 575-07-22	CHK:

FILE: TSCRANTON22.DWG