


Plat of Survey

Being a part of the Northwest quarter (1/4) of the Northeast quarter (1/4) of Section 5, Highland Township, Defiance County, Ohio.

Seller.. James & Lura Jeffery

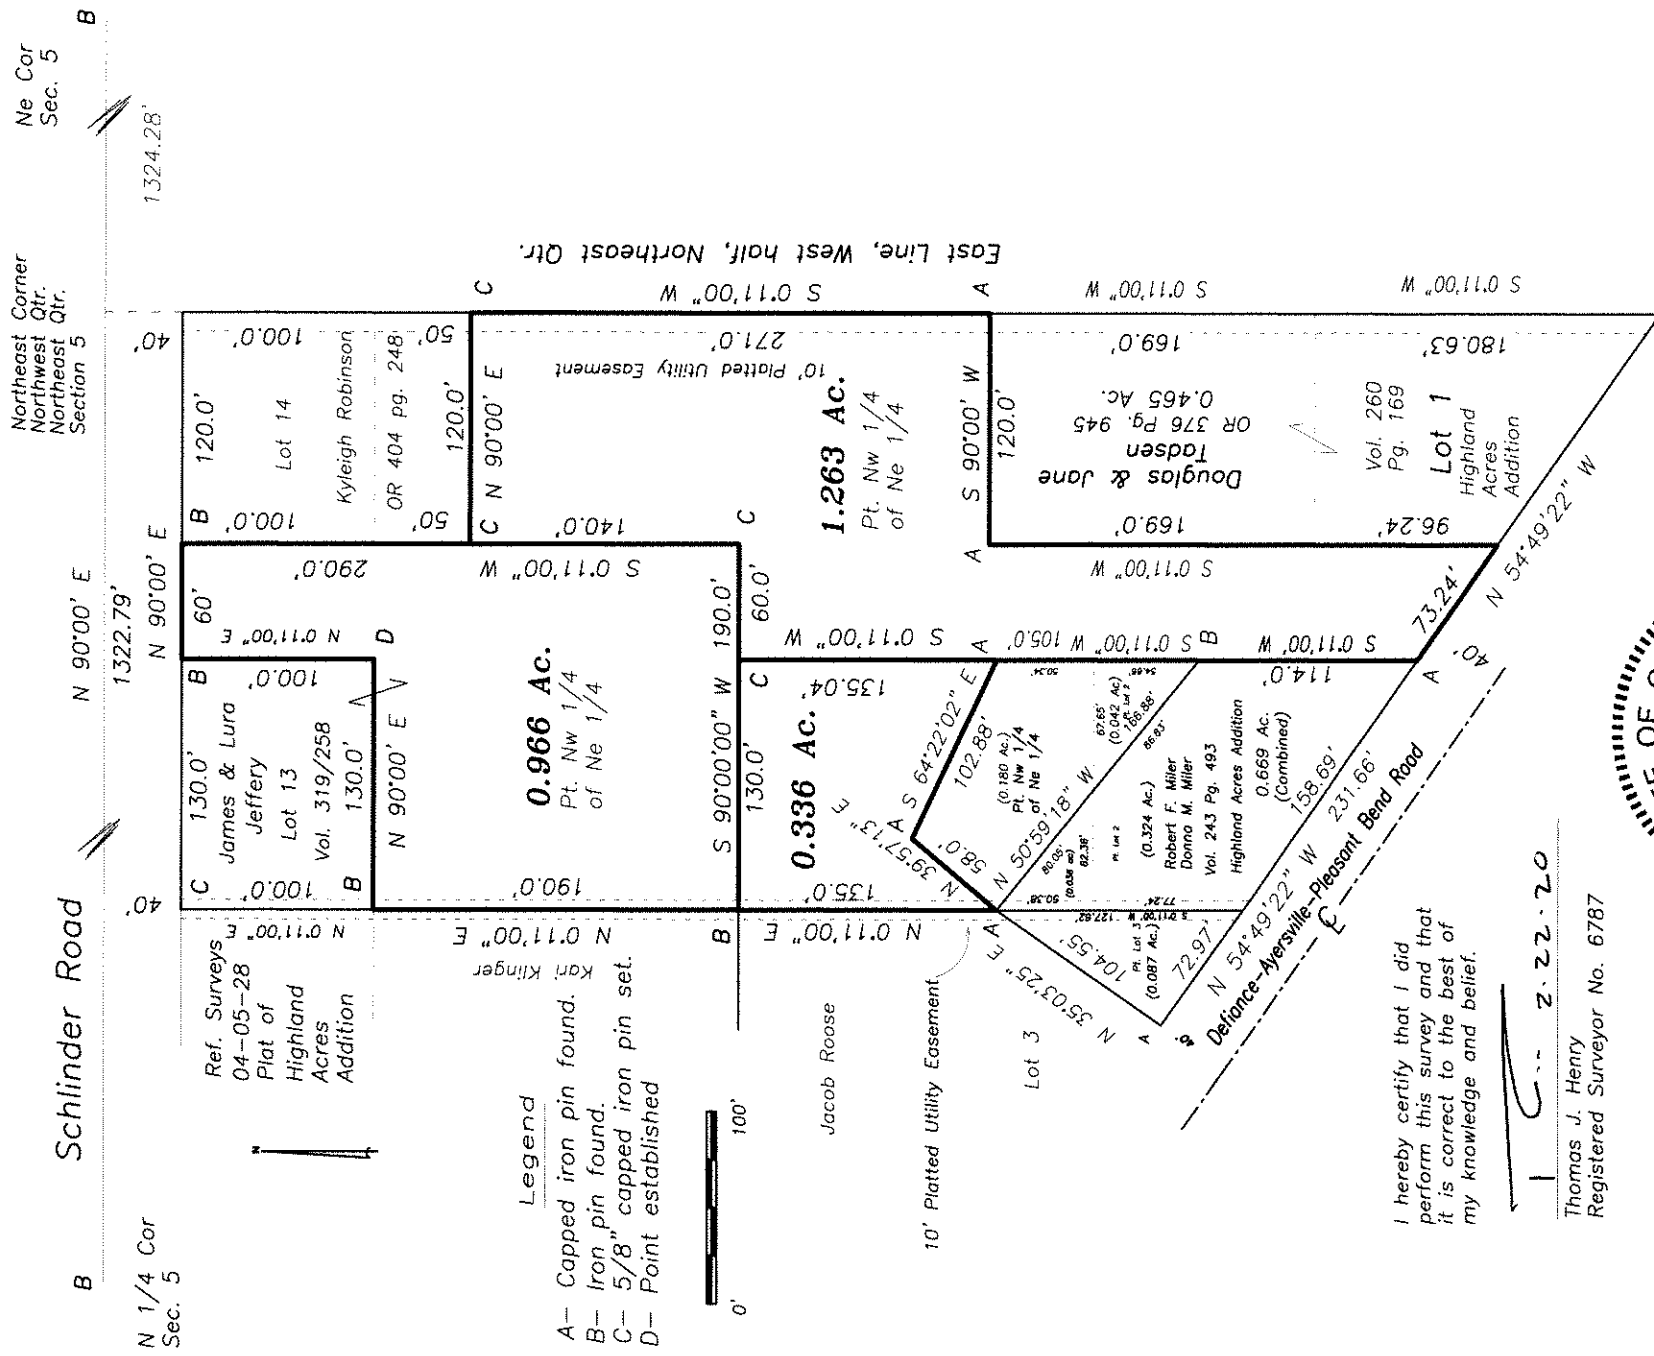

N 1/4 Cor
Sec. 5

Near Corner
Northwest Qtr.
Northwest Qtr.
Section 5

1322.79'
N 90°00' E

1324.28'

1322.79'
N 90°00' E

Schlinder Road

B

N 1/4 Cor
Sec. 5

Ref. Surveys
04-05-28
Plat of
Highland
Acres
Addition

James & Lura
Jeffery
Lot 13
Vol. 319/258
130.0'

Lot 14
Kyleigh Robinson
OR 404 pg. 248
120.0'

0.966 Ac.
Pt. Nw 1/4
of Ne 1/4

1.263 Ac.
Pt. Nw 1/4
of Ne 1/4

- Legend
- A- Capped iron pin found.
 - B- Iron pin found.
 - C- 5/8" capped iron pin set.
 - D- Point established



Jacob Roose

10' Platted Utility Easement

Lot 3

Defiance-Myersville-Pleasant Bend Road

I hereby certify that I did perform this survey and that it is correct to the best of my knowledge and belief.

Thomas J. Henry
Registered Surveyor No. 6787

