


Plat of Survey

Being a part of the Northeast quarter (1/4) of Section 15, Township 3 North, Range 5 East, Highland Township, Defiance County, Ohio.

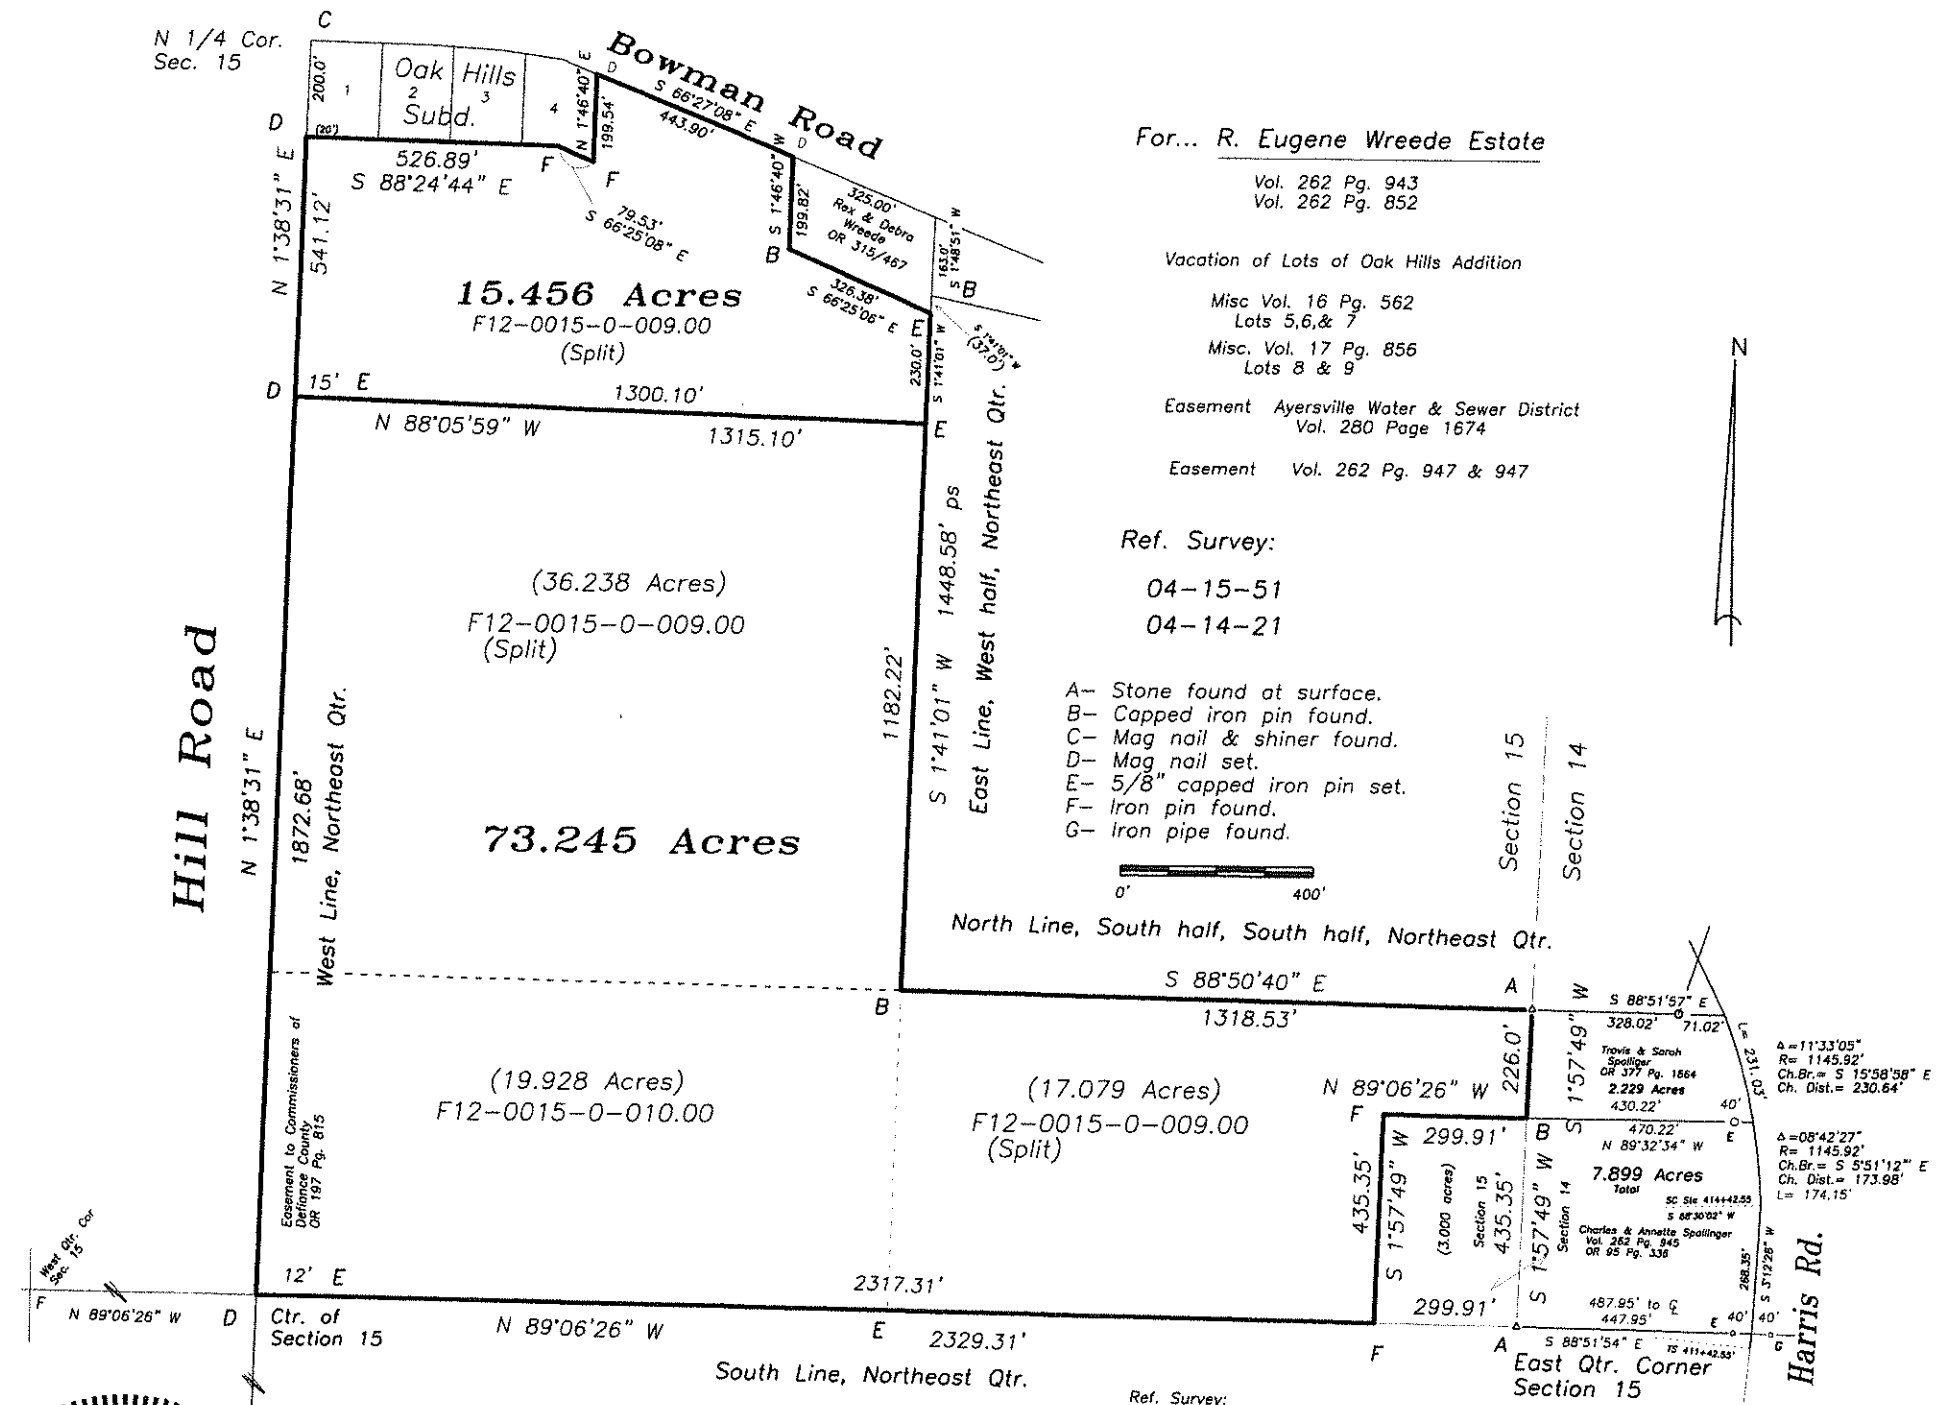

For... R. Eugene Wreede Estate

Vol. 262 Pg. 943
Vol. 262 Pg. 852

Vacation of Lots of Oak Hills Addition

Misc Vol. 16 Pg. 562
Lots 5, 6, & 7
Misc. Vol. 17 Pg. 856
Lots 8 & 9


Easement Ayersville Water & Sewer District
Vol. 280 Page 1674

Easement Vol. 262 Pg. 947 & 947

Ref. Survey:

04-15-51
04-14-21

- A- Stone found at surface.
- B- Capped iron pin found.
- C- Mag nail & shiner found.
- D- Mag nail set.
- E- 5/8" capped iron pin set.
- F- Iron pin found.
- G- Iron pipe found.

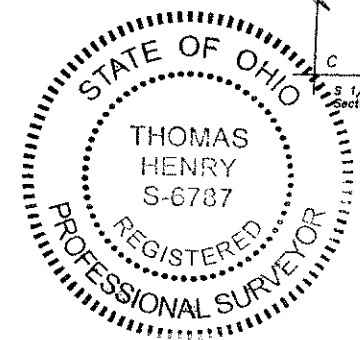

I hereby declare that I did perform this survey and that it is correct to the best of my knowledge and belief.

Thomas J. Henry
 Registered Surveyor No. 6787

Easements:
Ayersville Water & Sewer District
Vol. 279 Pg. 1414
Ayersville Water & Sewer District
Vol 276 Pg. 1113