

Plat of Survey

Being a part of the South Half ($\frac{1}{2}$) of the Southeast Quarter ($\frac{1}{4}$) of Section 17, Township 3 North, Range 5 East, Highland Township, Defiance County, Ohio.


For... Kyle J Gustwiller
OR 322 Page 2911

Legend

- A - $\frac{5}{8}$ " Capped iron pin set
- B - Mag nail set
- C - County monument found
- D - Railroad spike found

0' 80'

Parcel Number #
F12-0017-0-012-00

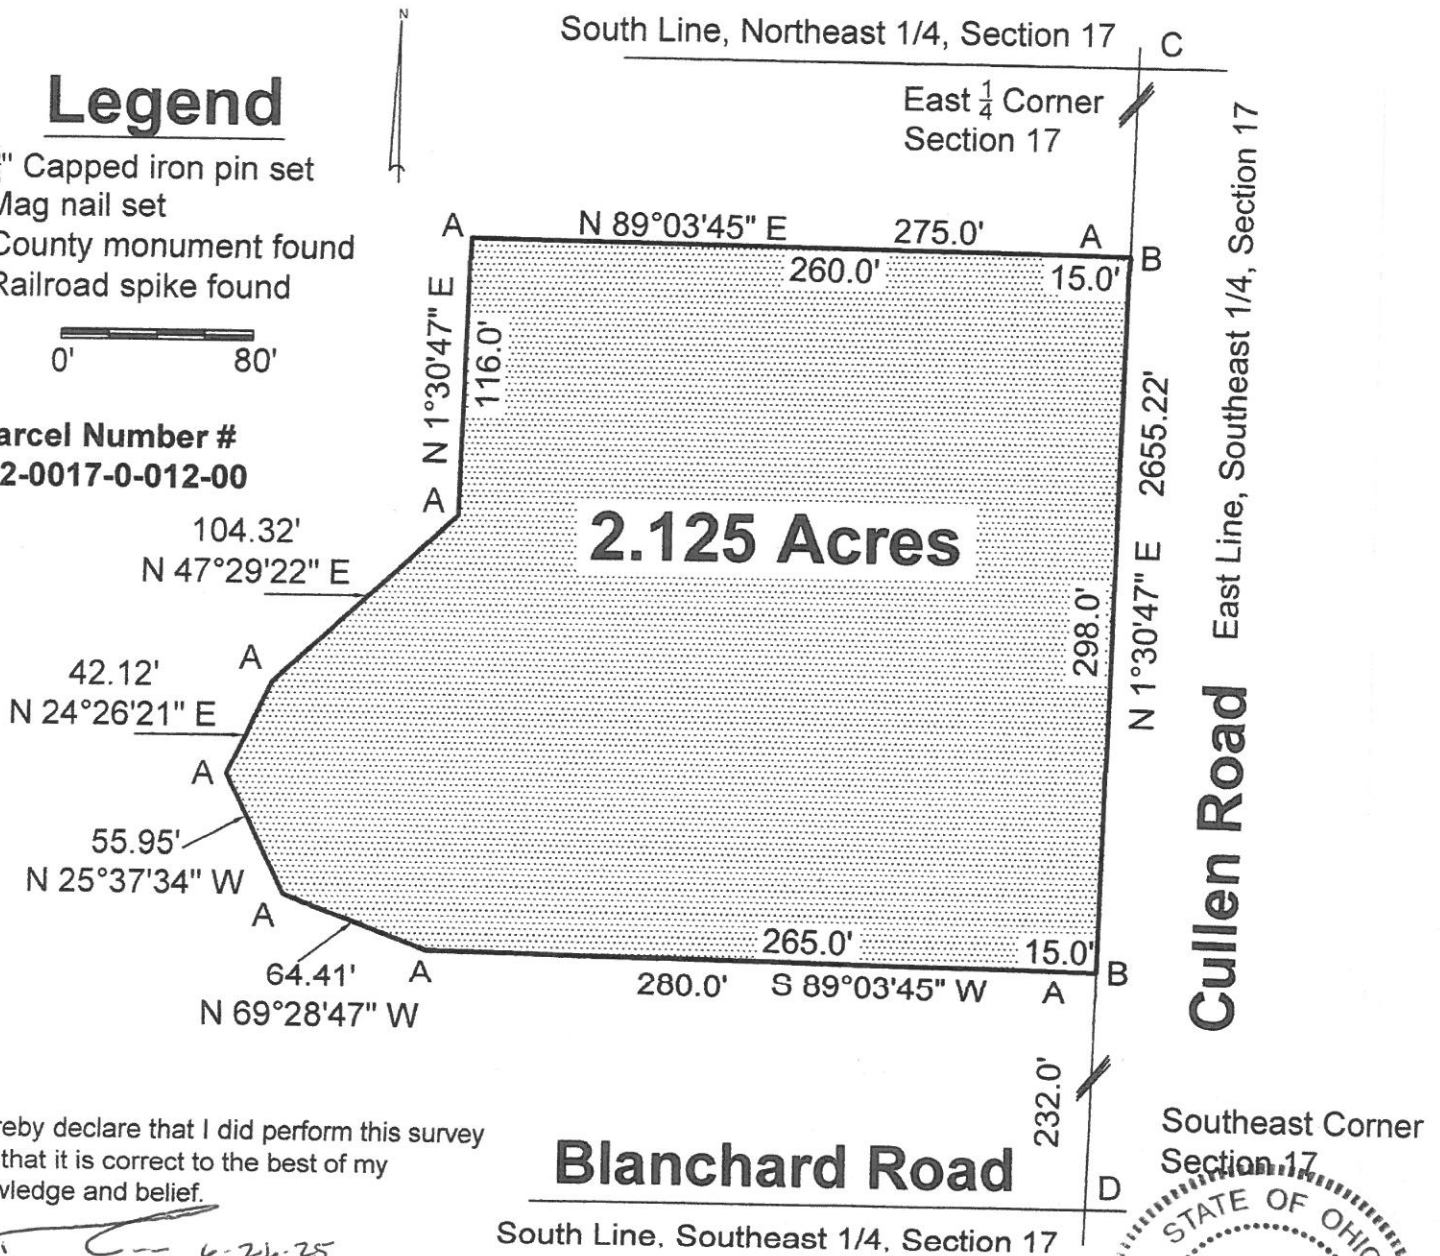

I hereby declare that I did perform this survey and that it is correct to the best of my knowledge and belief.

Thomas J. Henry
Registered Surveyor No. 6787

6-26-25

Thomas J. Henry
Registered Surveyor No. 6787

Southeast Corner
Section 17

