



# PLAT OF SURVEY

A PARCEL OF LAND SITUATED IN THE WEST HALF AND IN THE SOUTHEAST QUARTER OF SECTION 5, TOWN 5 NORTH, RANGE 1 EAST, MILFORD TOWNSHIP, DEFIANCE COUNTY, OHIO. LOCATED WITHIN THE NORTH AND EAST OF THE FIRST PRINCIPAL MERIDIAN OF THE ORIGINAL LAND SUBDIVISIONS OF OHIO.

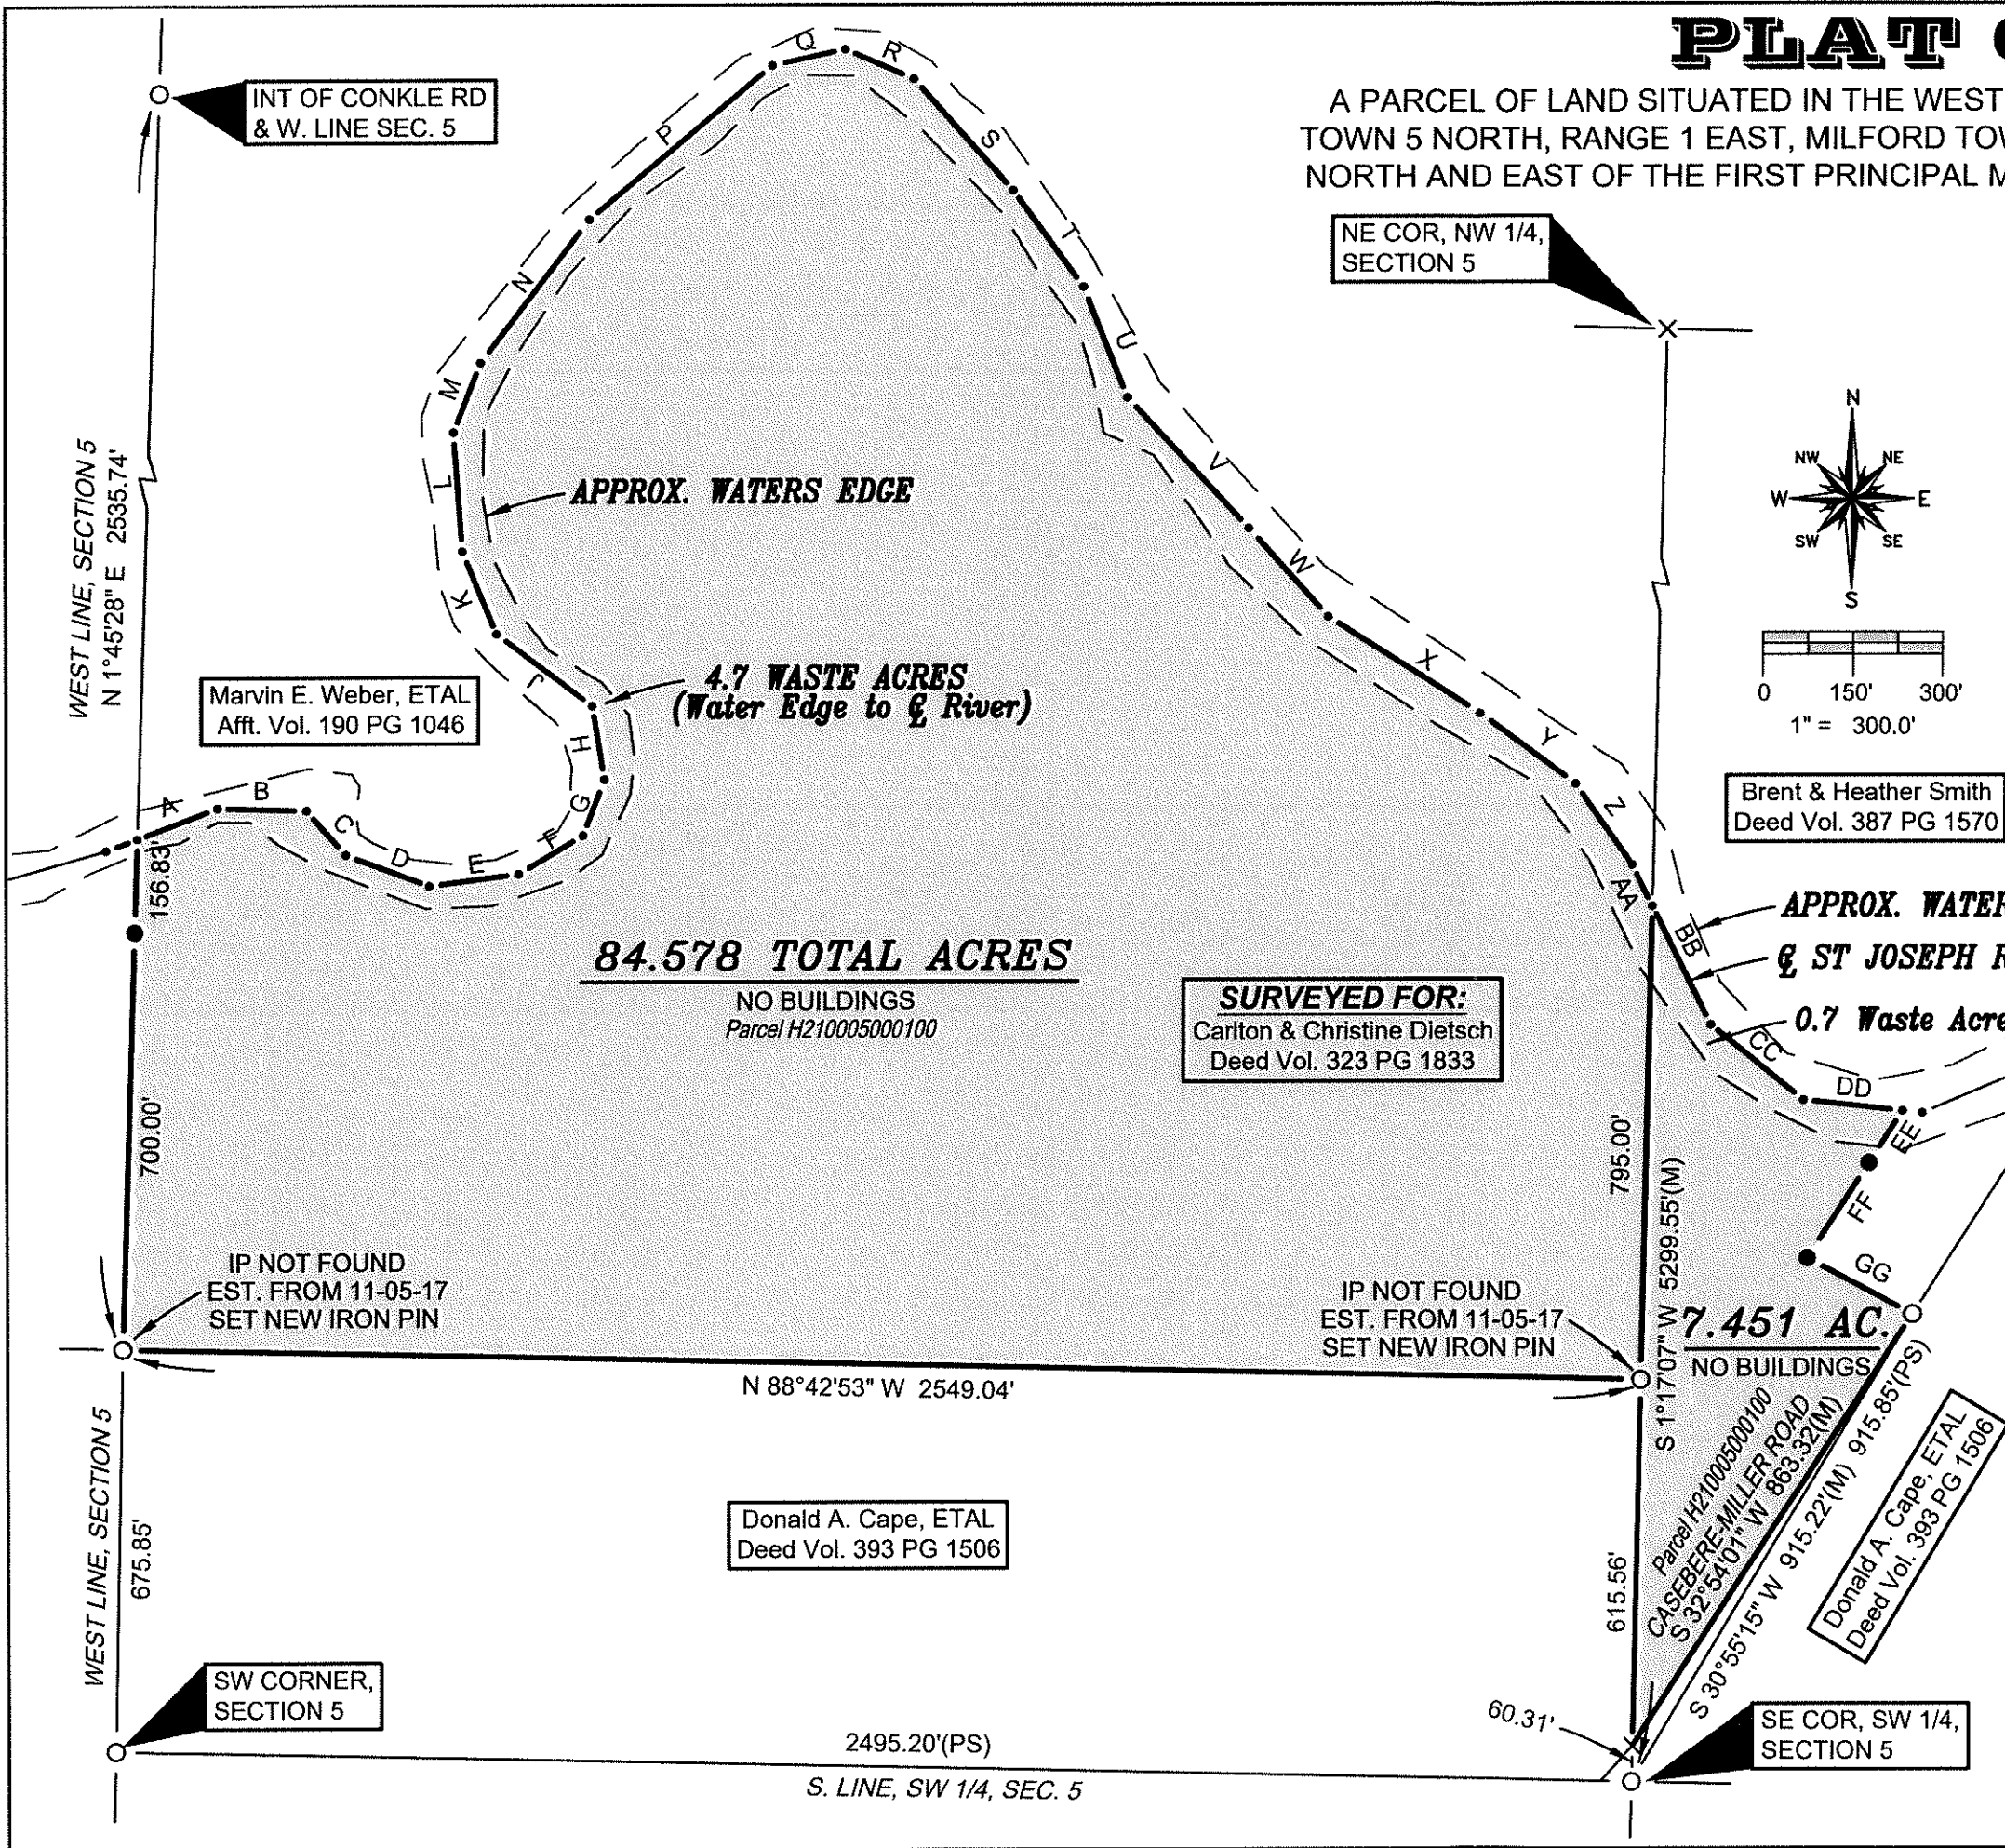

NE COR, NW 1/4, SECTION 5

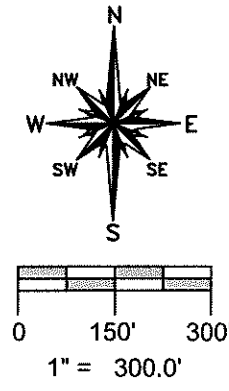

**REFERENCE SURVEYS**  
 Volume 11-05-07  
 Volume 11-05-17  
 Volume 20R Page 239

**GENERAL OCCUPATION NOTE:**  
 No fences existed along any boundaries of this property. North line was the centerline of a ditch. All other lines of occupation were either agricultural or lawn.

**TANGENT TABLE**

A - N 69°10'35" E	144.21'
B - S 88°18'52" E	150.00'
C - S 41°38'56" E	100.00'
D - S 69°28'49" E	150.00'
E - N 82°23'29" E	150.00'
F - N 59°01'56" E	125.00'
G - N 20°56'07" E	100.00'
H - N 9°23'45" W	125.00'
J - N 52°48'48" W	200.00'
K - N 22°17'51" W	150.00'
L - N 4°14'23" W	200.00'
M - N 21°09'52" E	125.00'
N - N 36°58'09" E	300.00'
P - N 49°52'47" E	400.00'
Q - N 77°35'00" E	125.00'
R - S 66°30'29" E	125.00'
S - S 41°27'31" E	250.00'
T - S 36°01'38" E	200.00'
U - S 21°39'02" E	200.00'
V - S 42°59'41" E	300.00'
W - S 42°03'54" E	200.00'
X - S 57°12'19" E	300.00'
Y - S 53°43'26" E	200.00'
Z - S 35°20'35" E	167.00'
AA - S 26°22'03" E	77.57'
BB - S 26°22'03" E	222.43'
CC - S 50°44'34" E	200.00'
DD - S 83°39'57" E	166.95'
EE - S 32°44'09" W	103.50'
FF - S 32°44'09" W	190.00'
GG - S 61°54'10" E	200.00'

- SURVEY LEGEND**
- Placed 5/8" Rebar w/ Cap
  - X Found PK Nail
  - Point Established this Survey
  - Found Iron Pin or Pipe
  - ▣ Found Monument Box
  - ⊗ Found Railroad Spike
  - X Placed MAG Nail

**SURVEYED FOR:**  
 Carlton & Christine Dietsch  
 Deed Vol. 323 PG 1833

**84.578 TOTAL ACRES**  
 NO BUILDINGS  
 Parcel H210005000100

**7.451 AC.**  
 NO BUILDINGS  
 Parcel H210005000100



**DATE: 10-26-19 JOB: 19-125**  
**WIELAND SURVEYING & ENGINEERING, LLC**  
 14067 COUNTY ROAD 20  
 WEST UNITY, OH 43570  
 419-553-0112 VOICE  
 brian@wielandsurveying.com

I HEREBY CERTIFY I HAVE SURVEYED THE PREMISES SHOWN ON THE PLAT ABOVE. ALL DIMENSIONS ARE SHOWN IN FEET AND DECIMALS THEREOF. SINCE THIS SURVEY DOES NOT INCLUDE A TITLE SEARCH, THERE COULD BE EASEMENTS OR OTHER ENCUMBRANCES UPON THE LAND WHICH ARE NOT SHOWN ON THIS SURVEY PLAT. IF THESE ARE REQUIRED, PLEASE FURNISH THE NECESSARY INFORMATION. THE BEARINGS AND DISTANCES SHOWN ON THE PLAT ABOVE ARE BASED ON STATE PLANE COORDINATES, SPC83, ZONE-OHIO NORTH. THIS SURVEY HAS BEEN RECORDED IN THE DEFIANCE COUNTY SURVEY RECORDS.

*Brian M. Wieland*  
 BRIAN M. WIELAND - REGISTERED SURVEYOR NO. 8286

11-05-28