
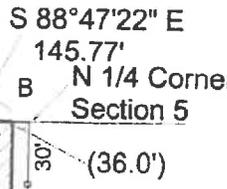


Plat of Survey

5

Being a part of the Northwest quarter (1/4) of Section 14,
Township 5 North, Range 1 East, Milford Township,
Defiance County, Ohio.

For... Janelle Weber OR 462 Page 65

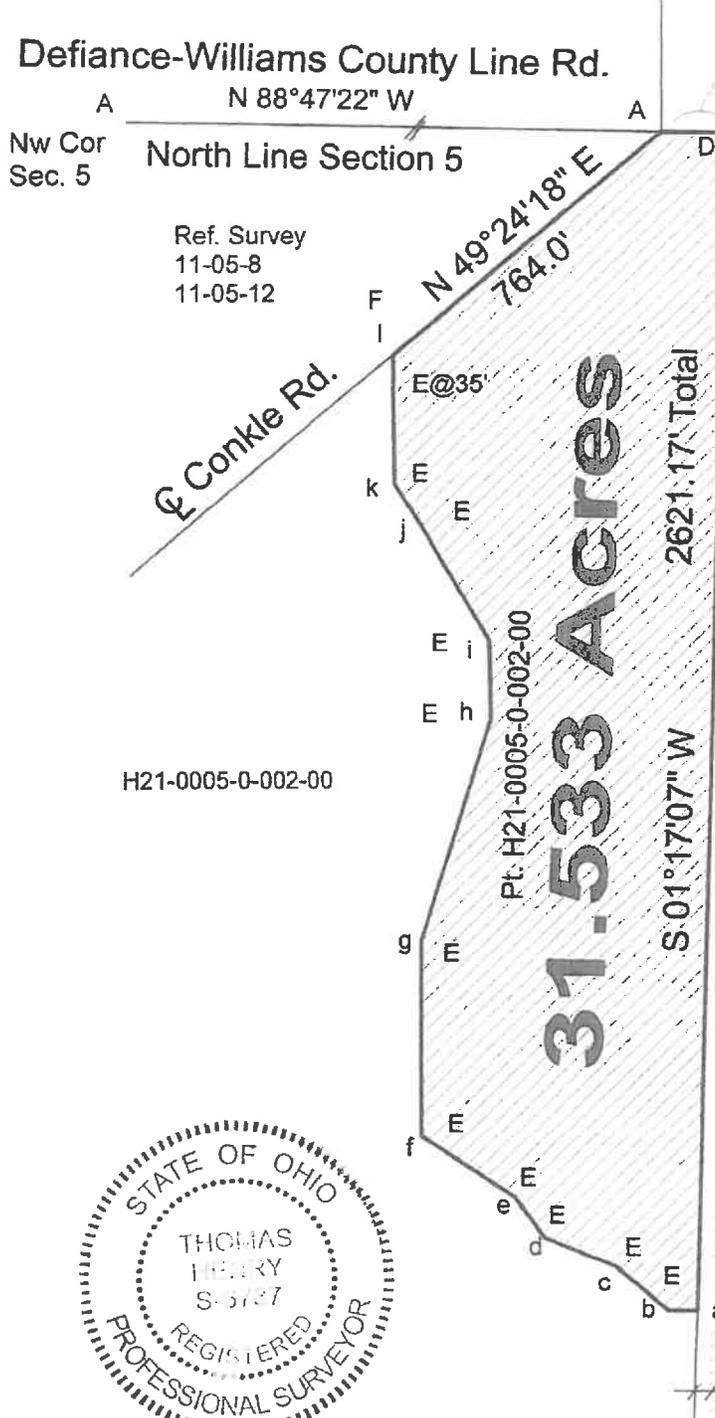

Chad Everetts H210004-A-006-02

ab	S 89°52'07" W	62.56'
bc	N 48°29'13" W	148.84'
cd	N 67°05'26" W	168.10'
de	N 35°23'02" W	112.90'
ef	N 56°15'13" W	243.40'
fg	N 0°18'07" W	437.05'
gh	N 16°55'13" E	511.63'
hi	N 01°26'19" W	172.86'
ij	N 30°10'18" W	325.19'
jk	N 33°25'04" W	77.90'
kl	N 01°15'32" W	289.86'



Brent & Heather Smith

I hereby declare that I did perform this survey and that it is correct to the best of my knowledge and belief.

Thomas J. Henry 4-25-25

Thomas J. Henry
Registered Surveyor No. 6787