

# Plat of Survey

Being a part of the Northwest quarter (1/4) of Section 14,  
Township 5 North, Range 1 East, Milford Township,  
Defiance County, Ohio.

For... Janelle Weber OR 462 Page 65

Defiance-Williams County Line Rd.



Nw Cor  
Sec. 5

North Line Section 5

Ref. Survey  
11-05-8  
11-05-12

E Conkle Rd.

H21-0005-0-002-00

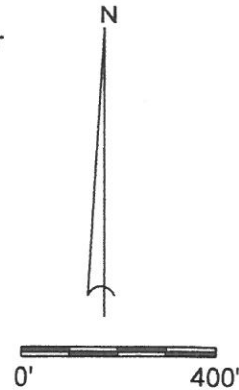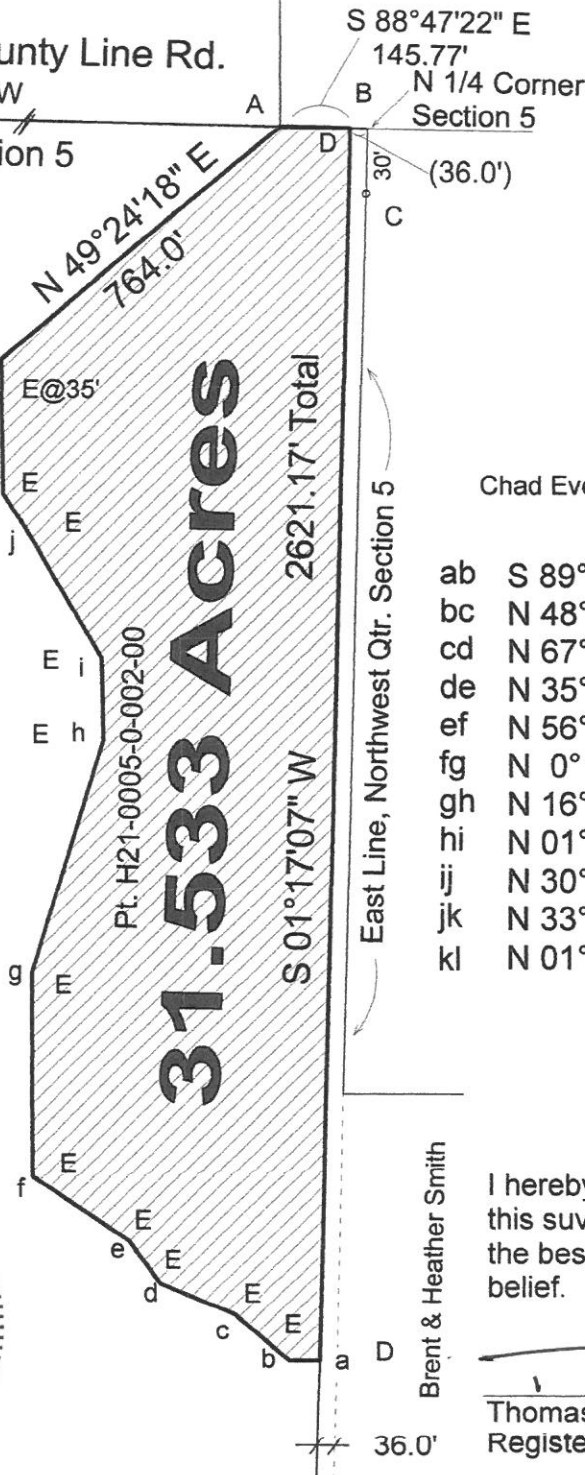

Chad Everetts H210004-A-006-02

|    |               |         |
|----|---------------|---------|
| ab | S 89°52'07" W | 62.56'  |
| bc | N 48°29'13" W | 148.84' |
| cd | N 67°05'26" W | 168.10' |
| de | N 35°23'02" W | 112.90' |
| ef | N 56°15'13" W | 243.40' |
| fg | N 0°18'07" W  | 437.05' |
| gh | N 16°55'13" E | 511.63' |
| hi | N 01°26'19" W | 172.86' |
| ij | N 30°10'18" W | 325.19' |
| jk | N 33°25'04" W | 77.90'  |
| kl | N 01°15'32" W | 289.86' |

Brent & Heather Smith

I hereby declare that I did perform  
this survey and that it is correct to  
the best of my knowledge and  
belief.

Thomas J. Henry  
Registered Surveyor No. 6787