


SURVEY OF A PART OF LOT 1 OF  
ECKERTS SECOND ADDITION (VOL. 5, PAGE 24)  
AND PART OF THE NE. QUARTER, SEC. 22,  
T 4 N, R 4 E, IN THE CITY OF DEFIANCE, OHIO



0' 50' 200'  
25' 100' 300'  
1" = 100 SCALE

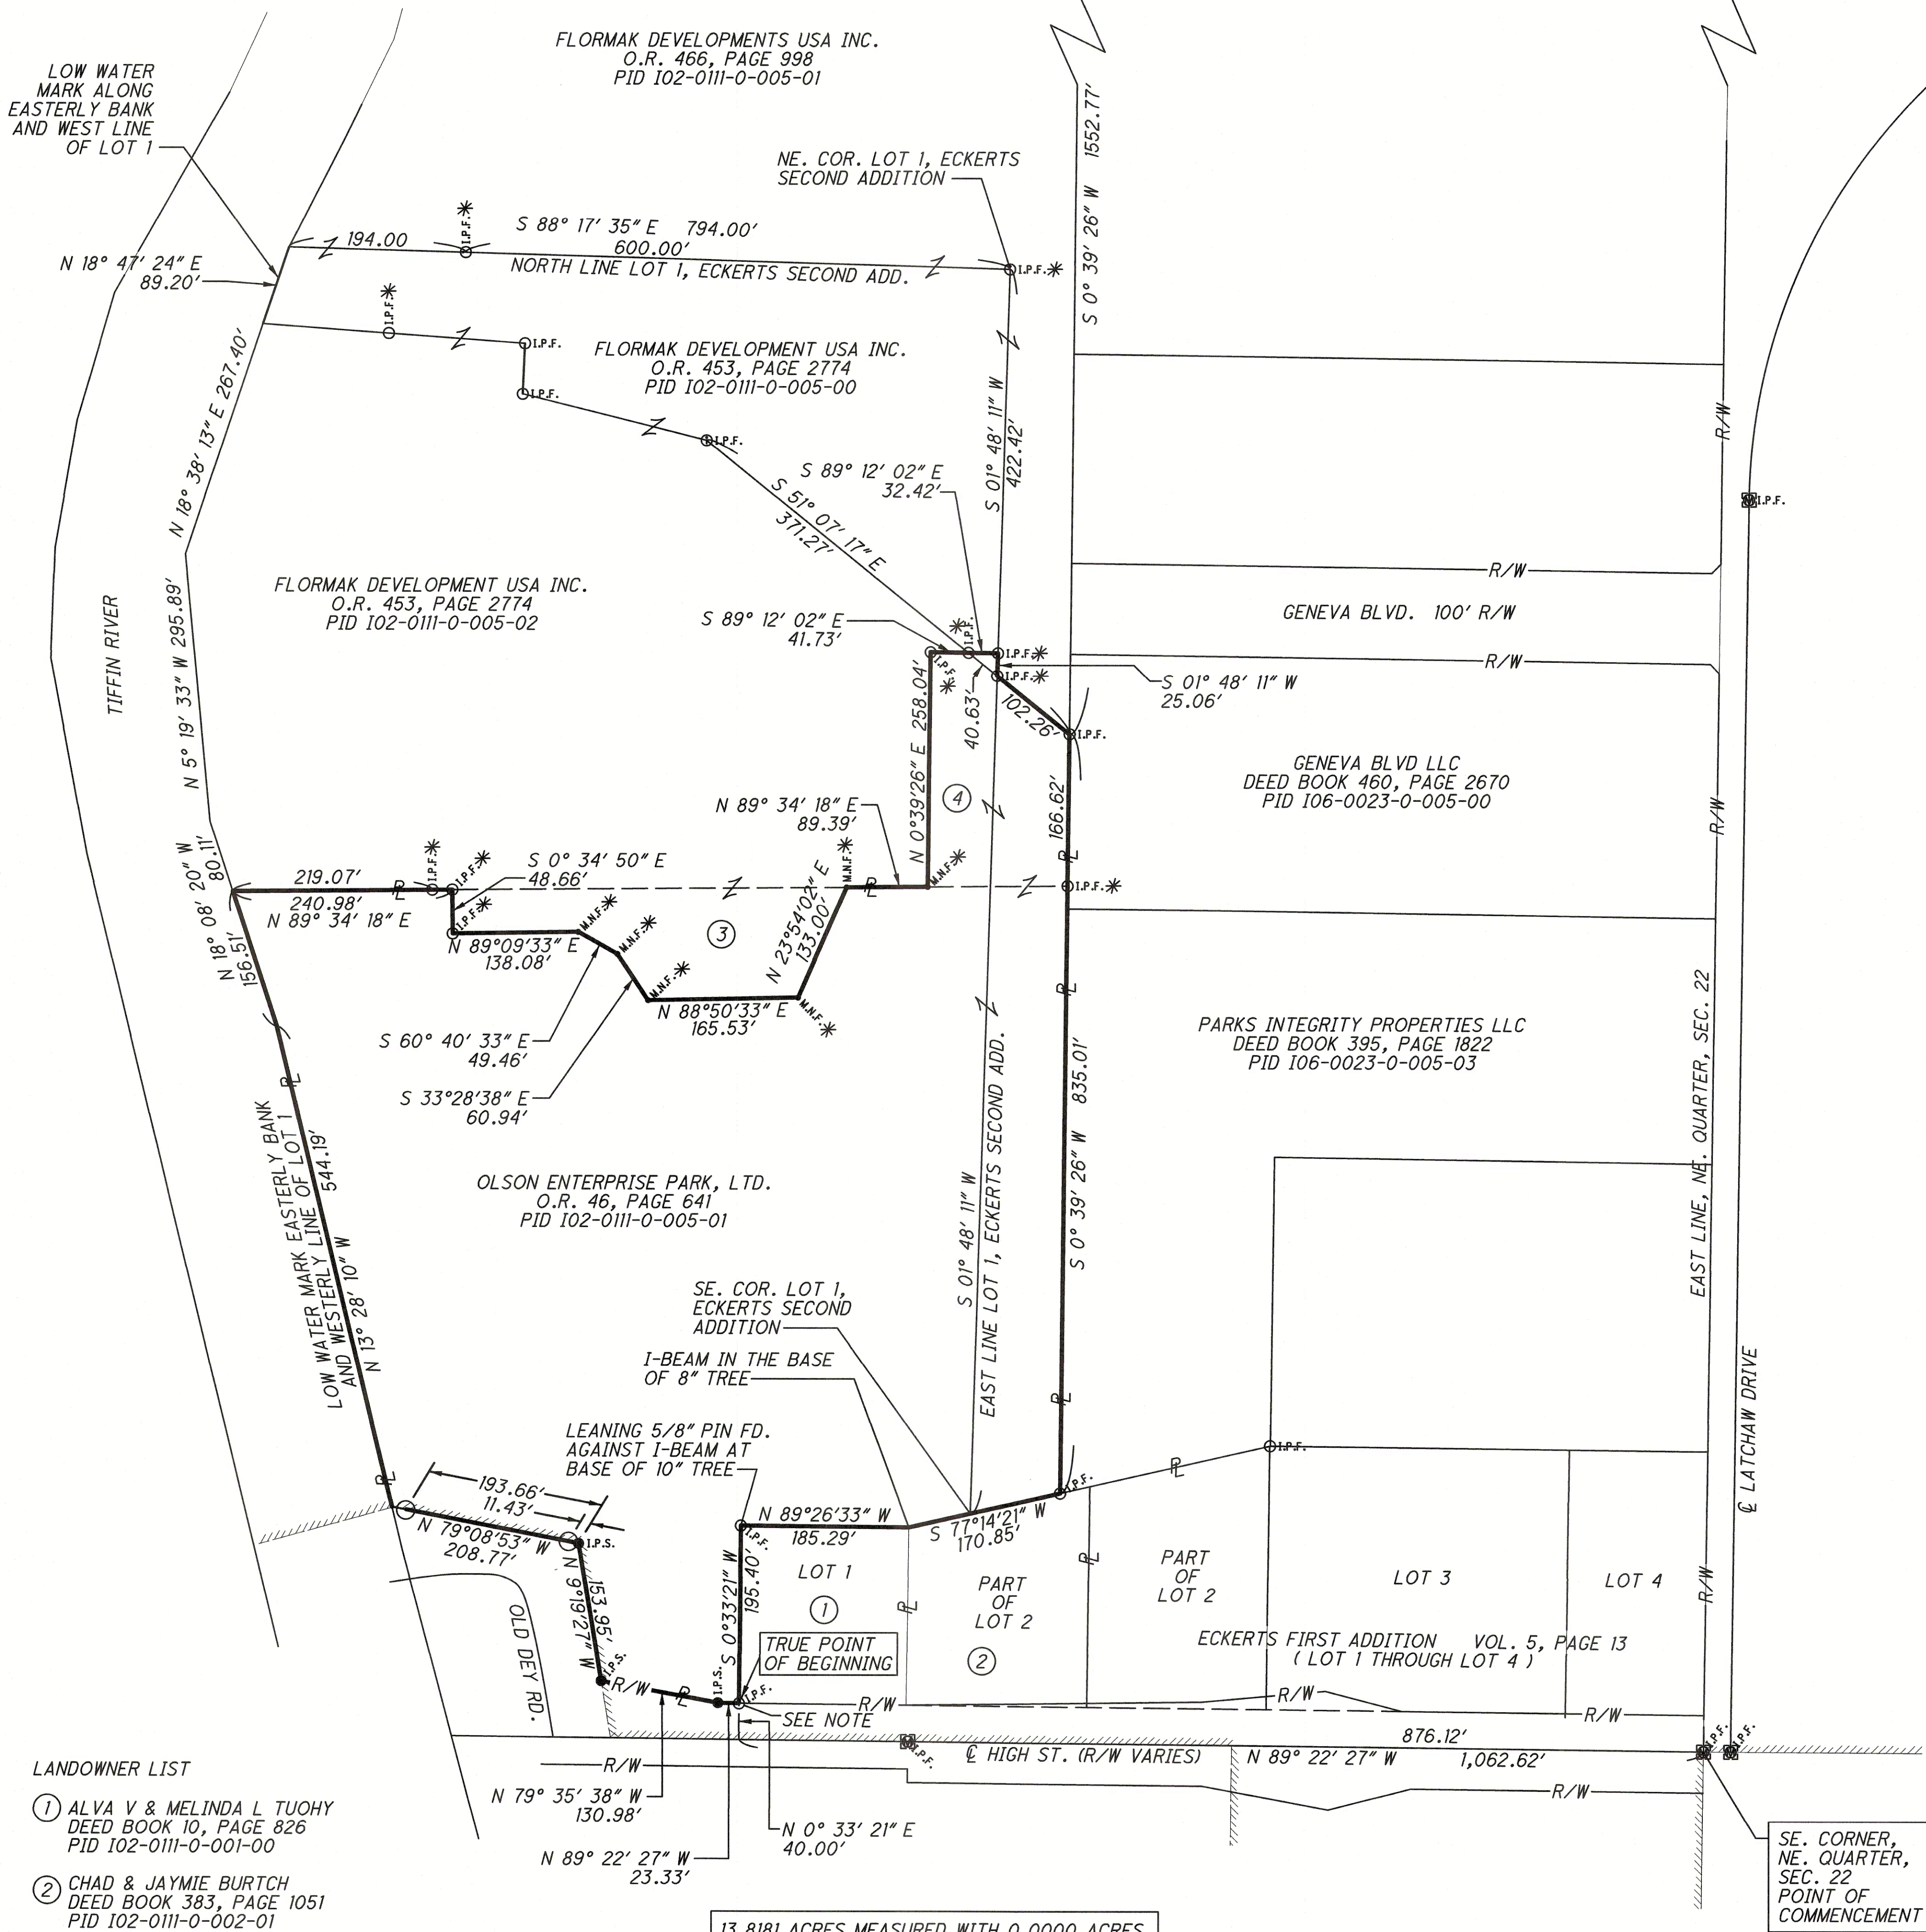

LANDOWNER LIST

- 1 ALVA V & MELINDA L TUOHY  
DEED BOOK 10, PAGE 826  
PID 102-0111-0-001-00
- 2 CHAD & JAYMIE BURTCH  
DEED BOOK 383, PAGE 1051  
PID 102-0111-0-002-01
- 3 FLORMAK DEVELOPMENT USA INC.  
O.R. 466, PAGE 2733  
PID 102-0111-0-005-02
- 4 OLSON ENTERPRISE PARK, LTD.  
O.R. 466, PAGE 2735  
PID 102-0111-0-005-01

NOTE: IRON PIN FD. N 0° 33' 21" E  
AT 39.59' FROM HIGH ST. C


BEARINGS ARE BASED ON THE OHIO STATE PLANE COORDINATE SYSTEM, NAD 83, OHIO NORTH ZONE AND DERIVED FROM GPS USING THE OHIO DEPARTMENT OF TRANSPORTATION V.R.S. NETWORK.

SURVEYOR HAS MADE NO INVESTIGATION OR INDEPENDENT SEARCH FOR EASEMENTS OF RECORD, ENCUMBRANCES, RESTRICTIVE COVENANTS, OWNERSHIP TITLE EVIDENCE, OR ANY OTHER FACTS UNLESS NOTED.

I HEREBY CERTIFY THAT THE SURVEY SHOWN HEREON IS BASED ON AN ACTUAL FIELD SURVEY PERFORMED SEPTEMBER AND OCTOBER OF 2022 AND AUGUST OF 2024 AND FEBRUARY OF 2025 AND WAS UNDER MY SUPERVISION.

Kevin Canavan  
KEVIN CANAVAN, P.S.  
OHIO PROFESSIONAL SURVEYOR S-7448

MAR 13, 2025  
DATE

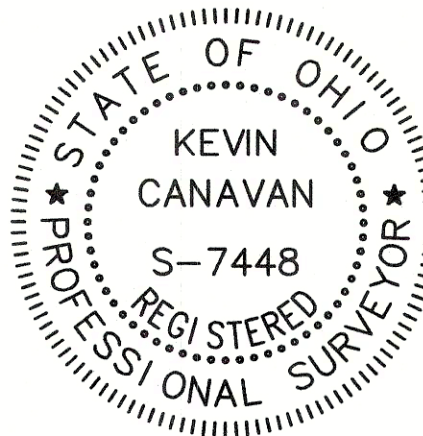

- LEGEND
- DEFIANCE CO. ENGINEER BRASS DISK ON IRON PIN FOUND
  - MONUMENT BOX FOUND
  - I.P.F. IRON PIN FOUND
  - M.N.F. MAG NAIL FOUND
  - I.P.S. 5/8" IRON PIN SET WITH A YELLOW CAP STAMPED "KLEINFELDER INC. SURVEY MARKER"
  - \* MONUMENT SET DURING PREVIOUS SURVEY BY KLEINFELDER INC.
  - ℙ PROPERTY LINE MARKER
  - ℱ OWNERSHIP HOOK
  - ℄ CENTERLINE MARKER
  - ==== CORPORATION LINE

JOB NUMBER  
25000264

REVISION  
KCC  
SJC

BOUNDARY  
SURVEY

OLSON ENTERPRISE  
PARK LTD.



1168 NORTH MAIN STREET  
BOWLING GREEN  
OHIO 43402  
(419) 352-7537