


# Plat of Survey

Being a part of the West Half ( $\frac{1}{2}$ ) of the Southeast Quarter ( $\frac{1}{4}$ ) of Section 15, Township 4 North, Range 5 East, Richland Township, Defiance County, Ohio.

For... Gary Hammon & Ronald Hammon, Trustees ETAL

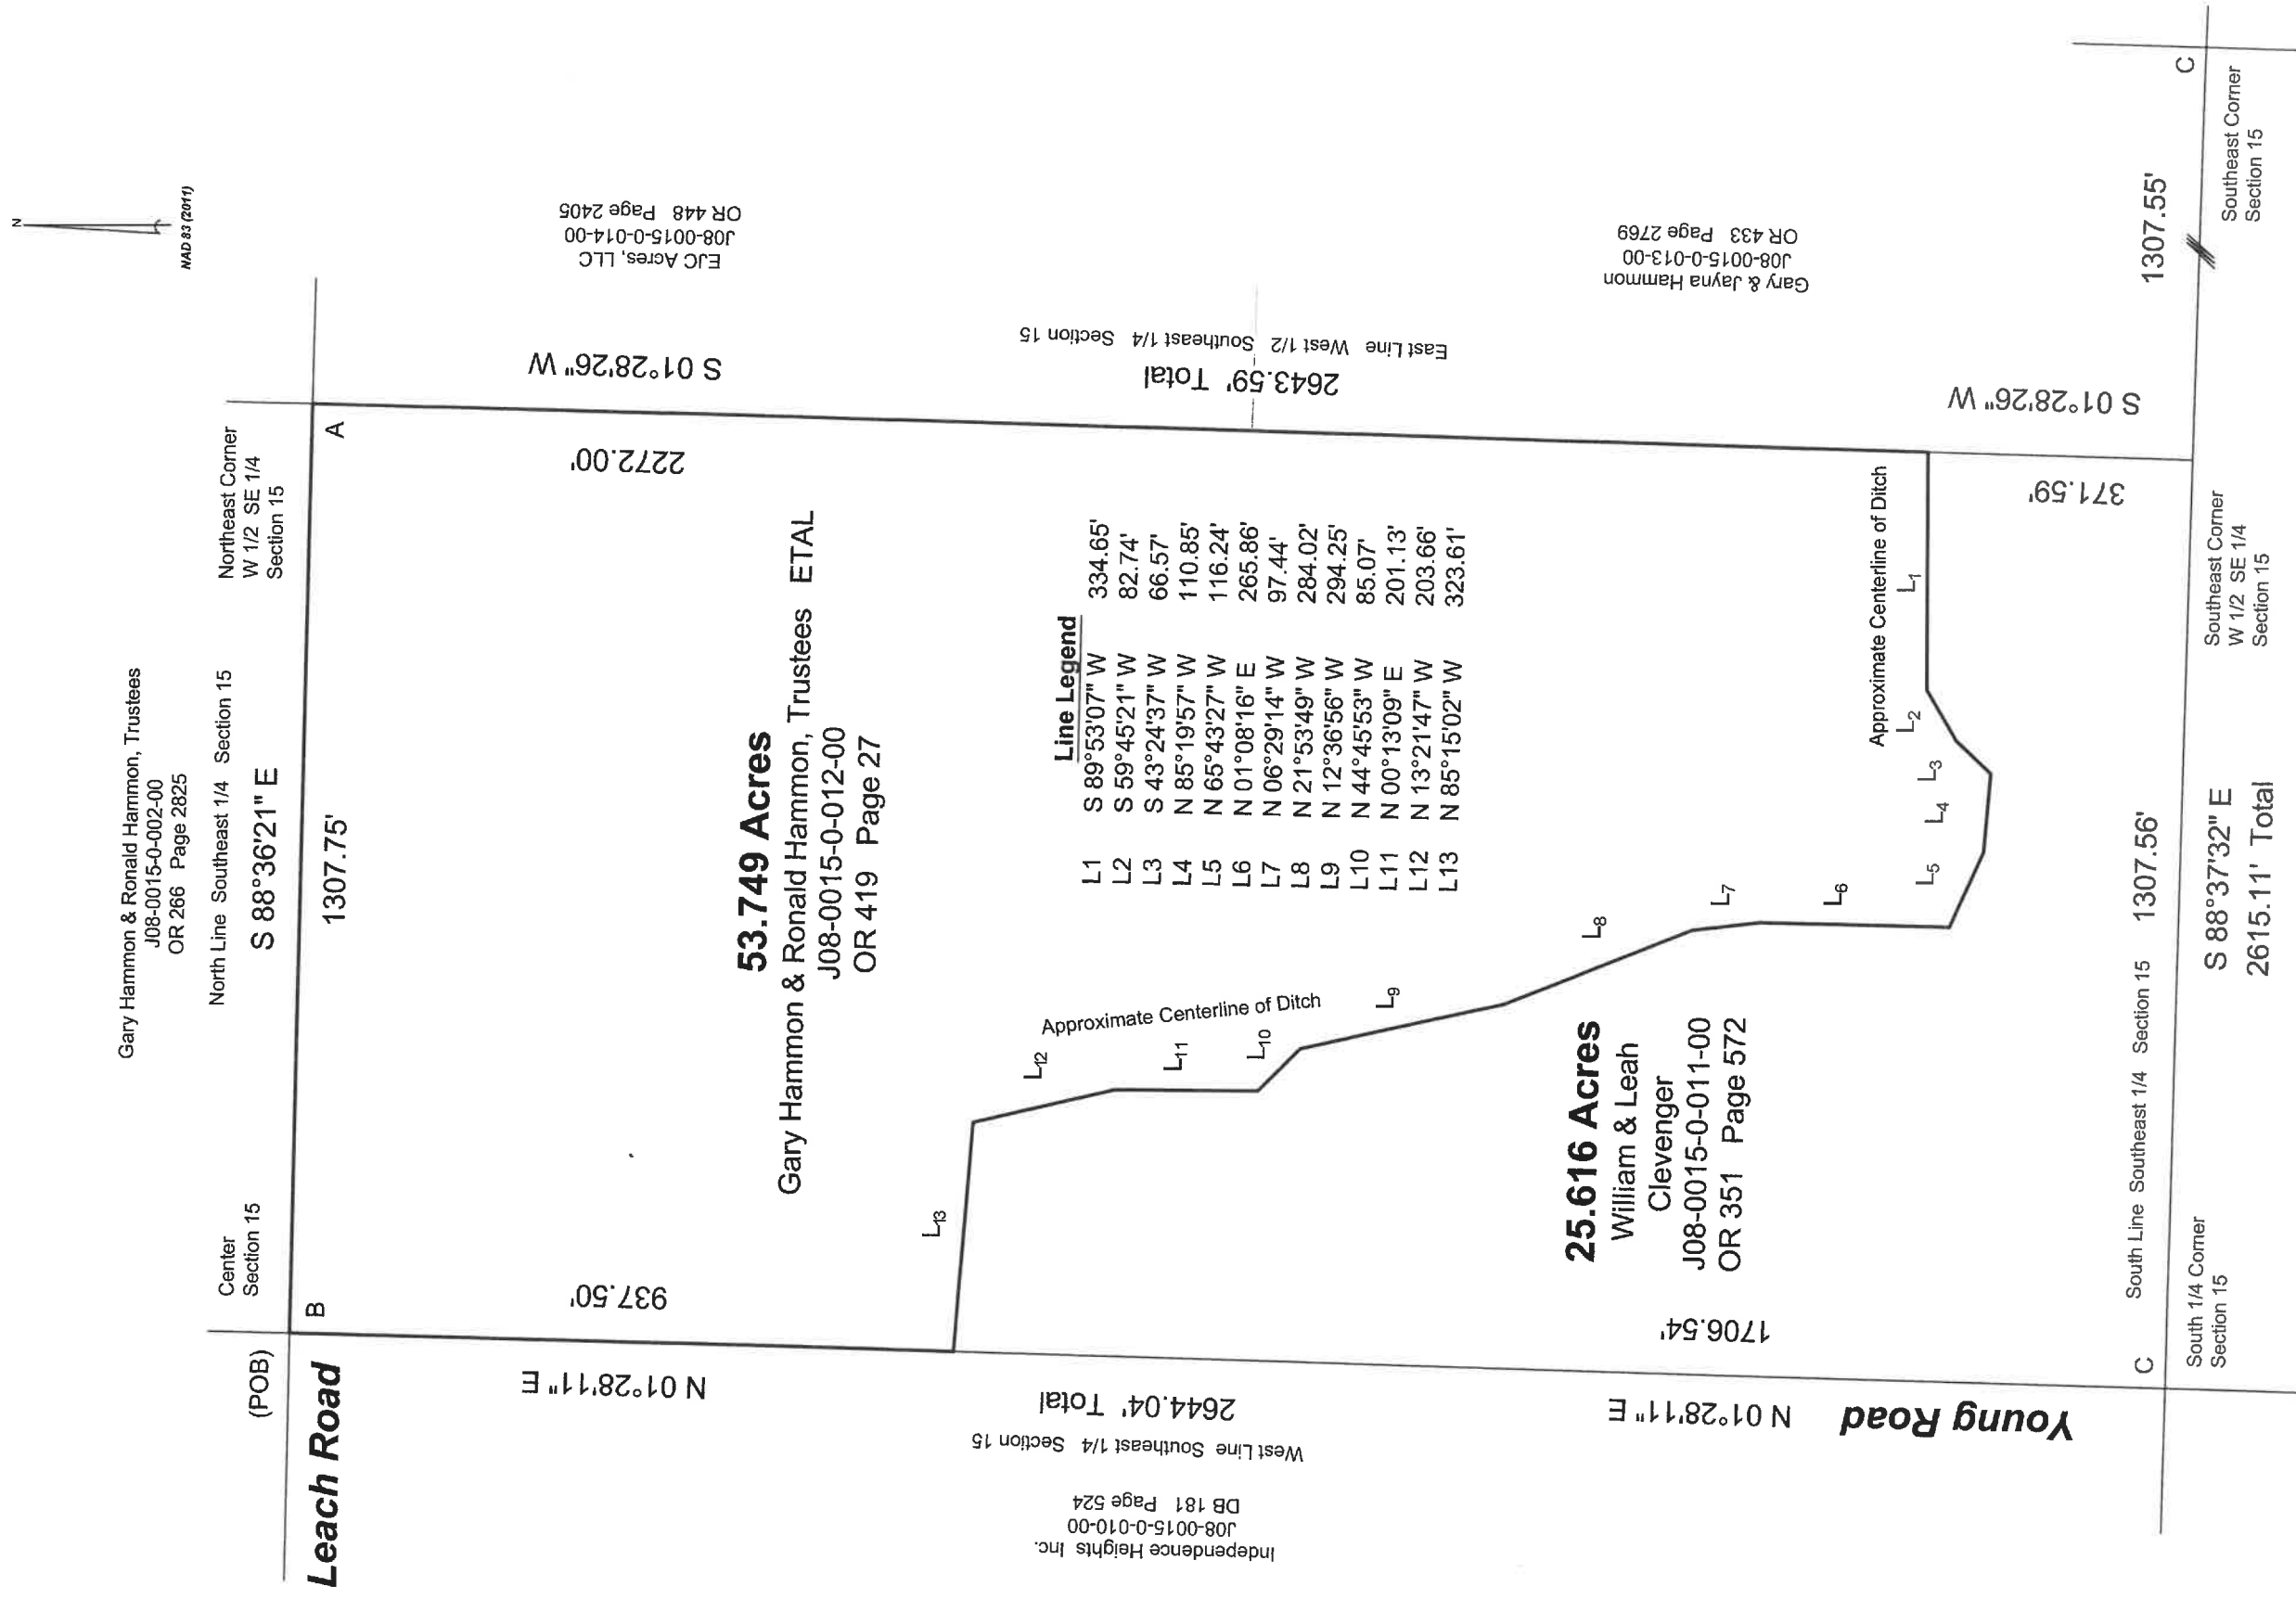

### Legend


- A - Capped Iron Pin Over  
Stone Found  
B - 1" Iron Pipe Found  
Covered With Disk Blade  
C - Iron Pin Found  
D - Point Established

## Reference Survey

|          |
|----------|
| 02-15-05 |
| 02-15-19 |

I hereby declare that I did perform this survey and that it is correct to the best of my knowledge and belief.

1 C-- 6-25-24  
Thomas J. Henry  
Registered Surveyor No. 6787  
D 7116

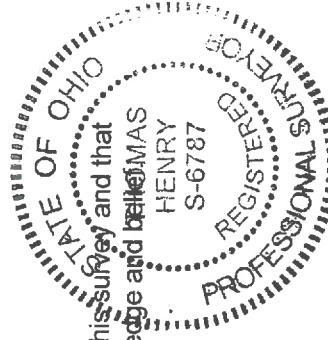

02-15-20