
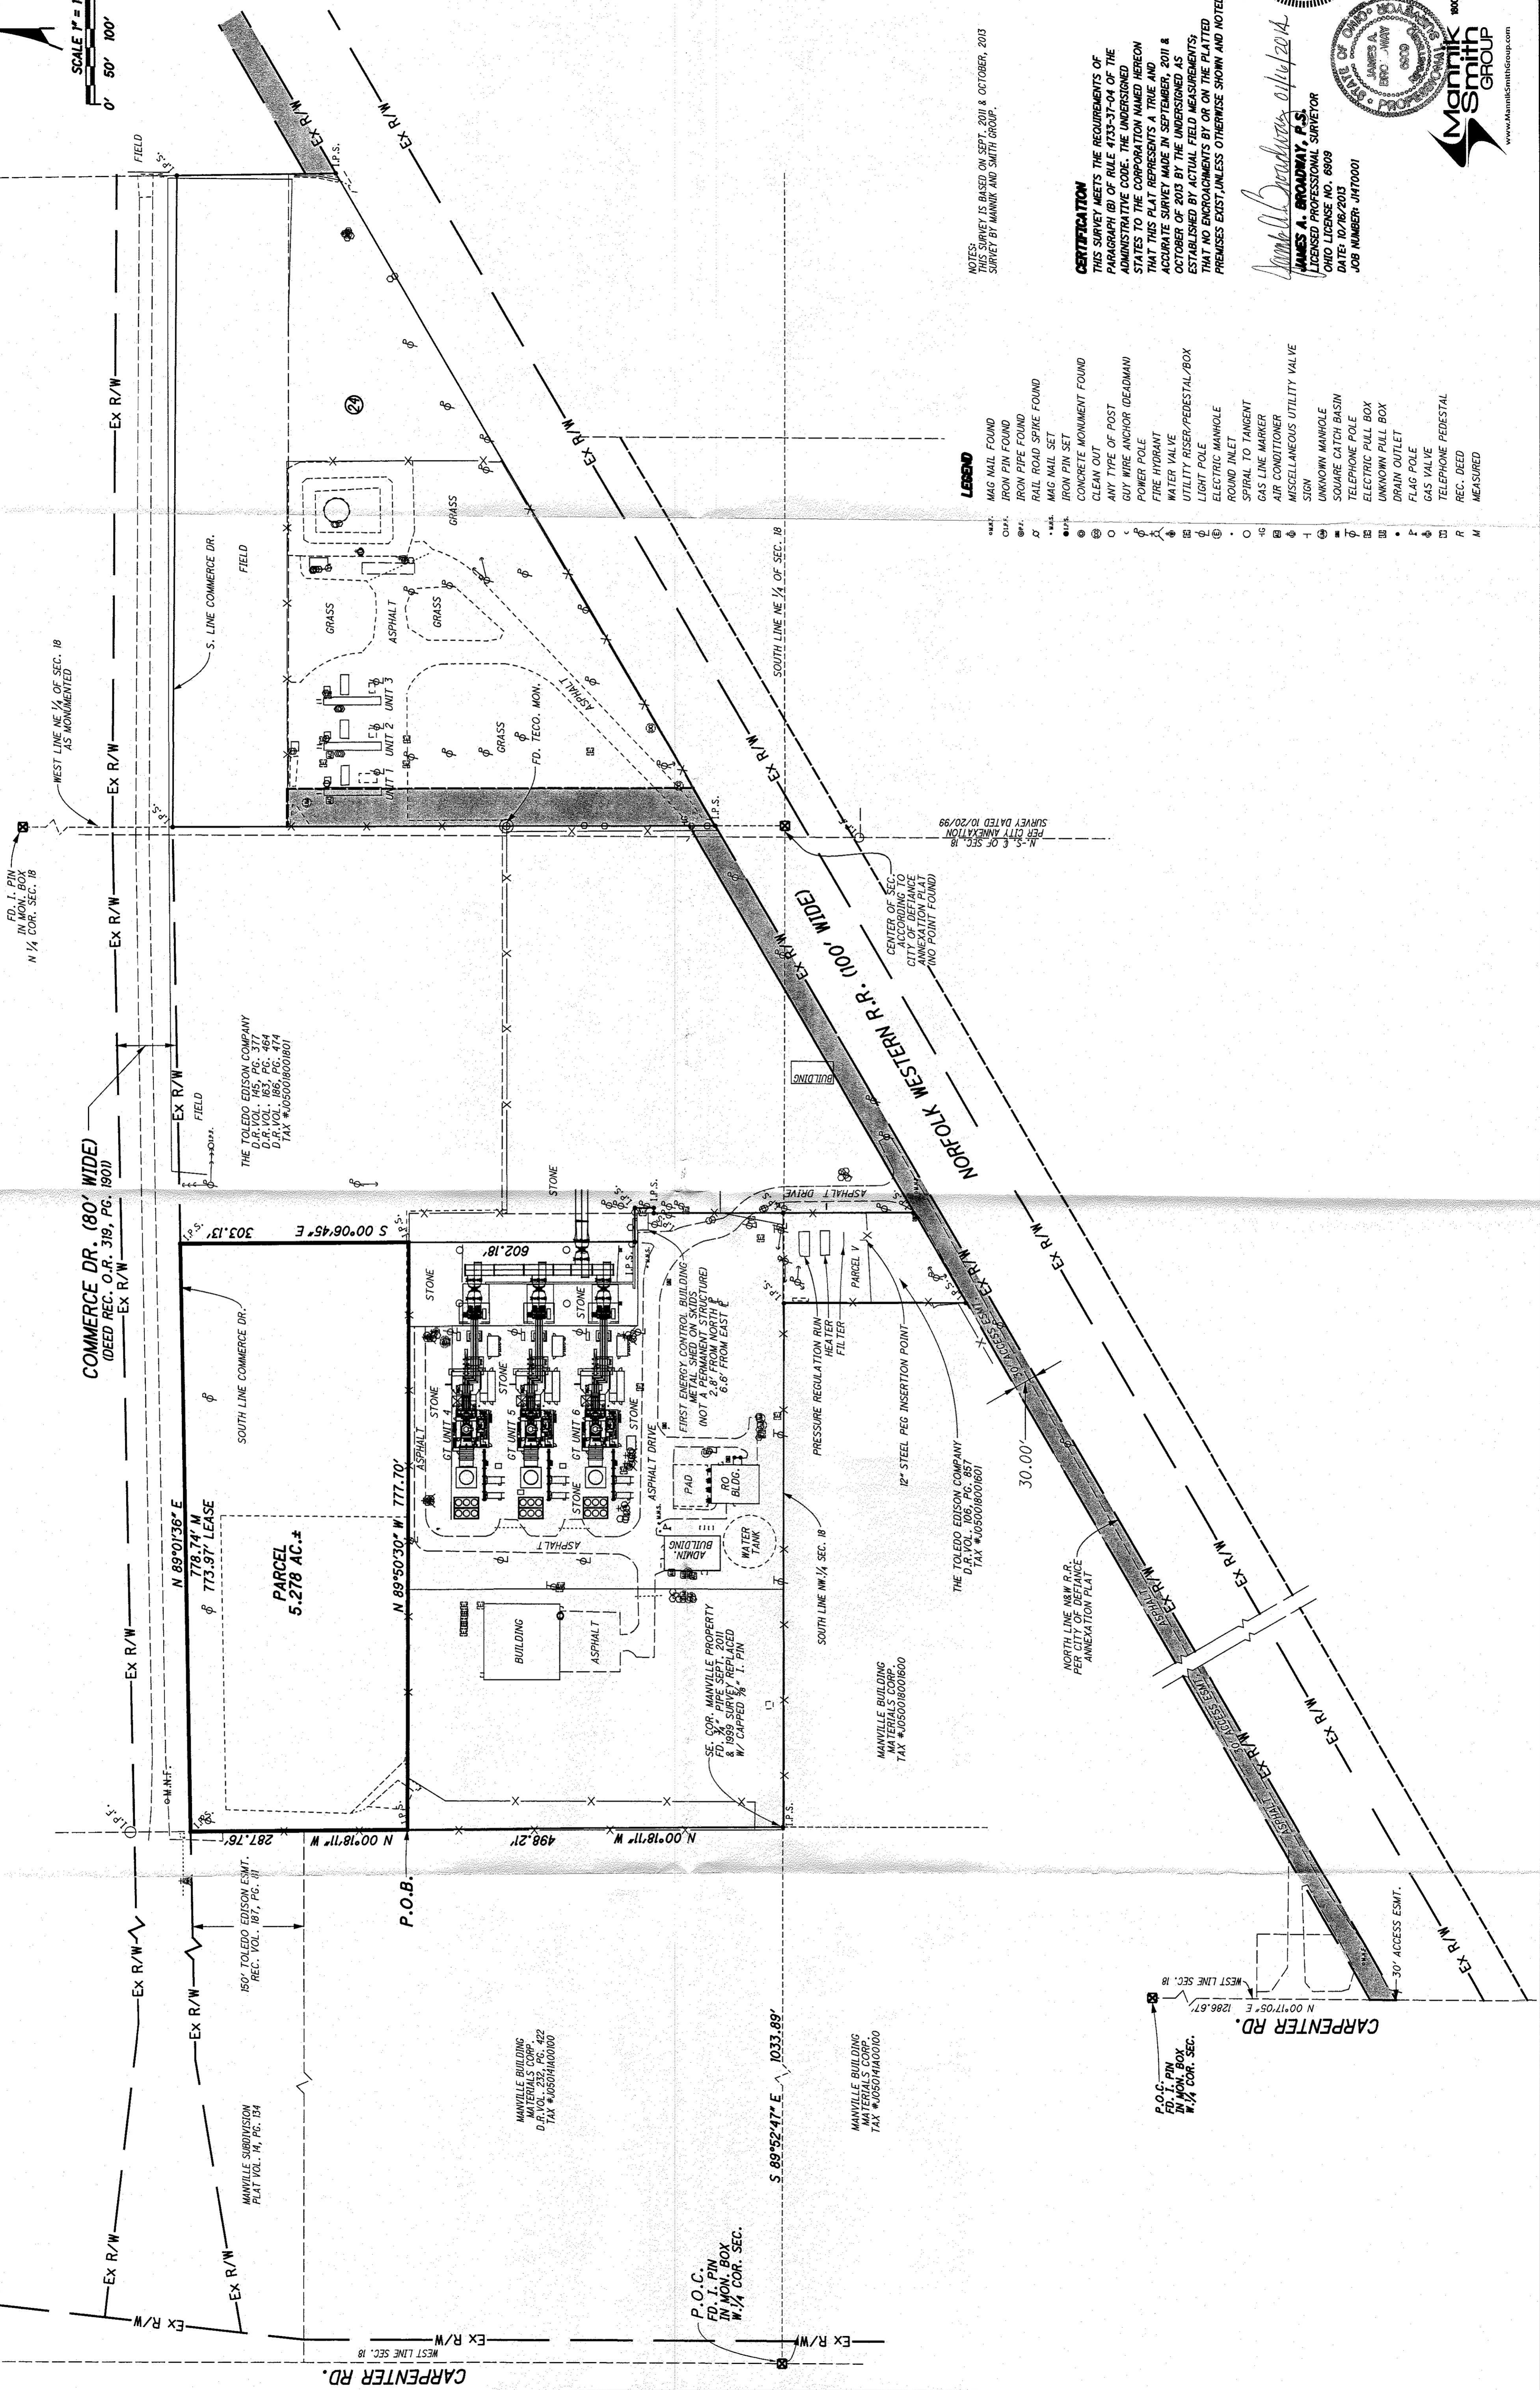


**BOUNDARY SURVEY**  
 OF  
**PART OF THE WEST 1/2 AND PART OF THE NORTHEAST 1/4 OF SECTION 18, TOWN 4 NORTH, RANGE 5 EAST,**  
**CITY OF DEFIANCE, DEFIANCE COUNTY, OHIO**  
 FOR  
**RICHLAND-STRYKER GENERATION, LLC.**

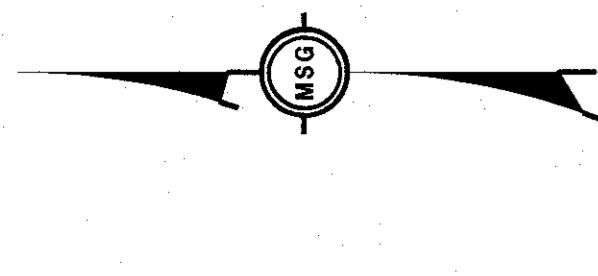

**NOTES:**  
 SURVEY IS BASED ON SEPT. 2011 & OCTOBER, 2013 SURVEY BY MANNIK AND SMITH GROUP.

**CERTIFICATION**  
 THIS SURVEY MEETS THE REQUIREMENTS OF THE PARAGRAPH (b) OF RULE 4133-3-04 OF THE ADMINISTRATIVE CODE. THE UNDERGROUND UTILITIES REPRESENTED ON THIS SURVEY ARE REPRESENTED AS TRUE AND ACCURATE SURVEY MADE IN SEPTEMBER, 2011 & OCTOBER OF 2013 BY THE UNDERGROUND AS ESTABLISHED BY ACTUAL FIELD MEASUREMENTS. THAT NO ENCROACHMENTS BY OR ON THE PLATTED PREMISES EXIST, UNLESS OTHERWISE SHOWN AND NOTED.

**LEGEND**

○	MAG NAIL FOUND
○	IRON PIPE FOUND
○	RAIL ROAD SPIRE FOUND
○	MAG NAIL SET
○	IRON PIN SET
○	CONCRETE MONUMENT FOUND
○	CLEAN OUT
○	ANY TYPE OF POST
○	GOY WIRE ANCHOR (DEADMAN)
○	POWER POLE
○	FIRE HYDRANT
○	WATER VALVE
○	UTILITY RISER/PEDESTAL/BOX
○	LIGHT POLE
○	ELECTRIC MANHOLE
○	ROUND INLET
○	SPIRAL TO TANGENT
○	GAS LINE MARKER
○	AIR CONDITIONER
○	MISCELLANEOUS UTILITY VALVE
○	SIGN
○	UNKNOWN MANHOLE
○	SQUARE CATCH BASIN
○	TELEPHONE POLE
○	ELECTRIC PULL BOX
○	UNKNOWN PULL BOX
○	DRAIN OUTLET
○	FLAG POLE
○	GAS VALVE
○	TELEPHONE PEDESTAL
○	REC. DEED
○	M

**MANNIK & SMITH GROUP**  
 1800 MAIN WOOD CIRCLE  
 DEFIANCE, OHIO 43516  
 TEL: (419) 881-2222  
 FAX: (419) 881-5955  
 www.MannikSmithGroup.com

**STATE OF OHIO**  
**DEPARTMENT OF REVENUE**  
**PROFESSIONAL SURVEYOR**

**JAMES A. BROADWAY, P.S.**  
 LICENSED PROFESSIONAL SURVEYOR  
 DATE: 10/18/2013  
 JOB NUMBER: JMT0001

*James A. Broadway* 04/16/2014