


Plat of Survey


Being a part of the Northwest Quarter ($\frac{1}{4}$) of the Southeast Quarter ($\frac{1}{4}$), a part of the Southeast Quarter ($\frac{1}{4}$) of the Northwest Quarter ($\frac{1}{4}$), and a part of the Northeast Quarter ($\frac{1}{4}$) of the Southwest Quarter ($\frac{1}{4}$) of Section 15, Township 5 North, Range 4 East, Tiffin Township, Defiance County, Ohio.

For... Nellie Ziegler, ETAL
Part of Parcel No.
K14-0015-0-008-00
OR 456 Page 2502

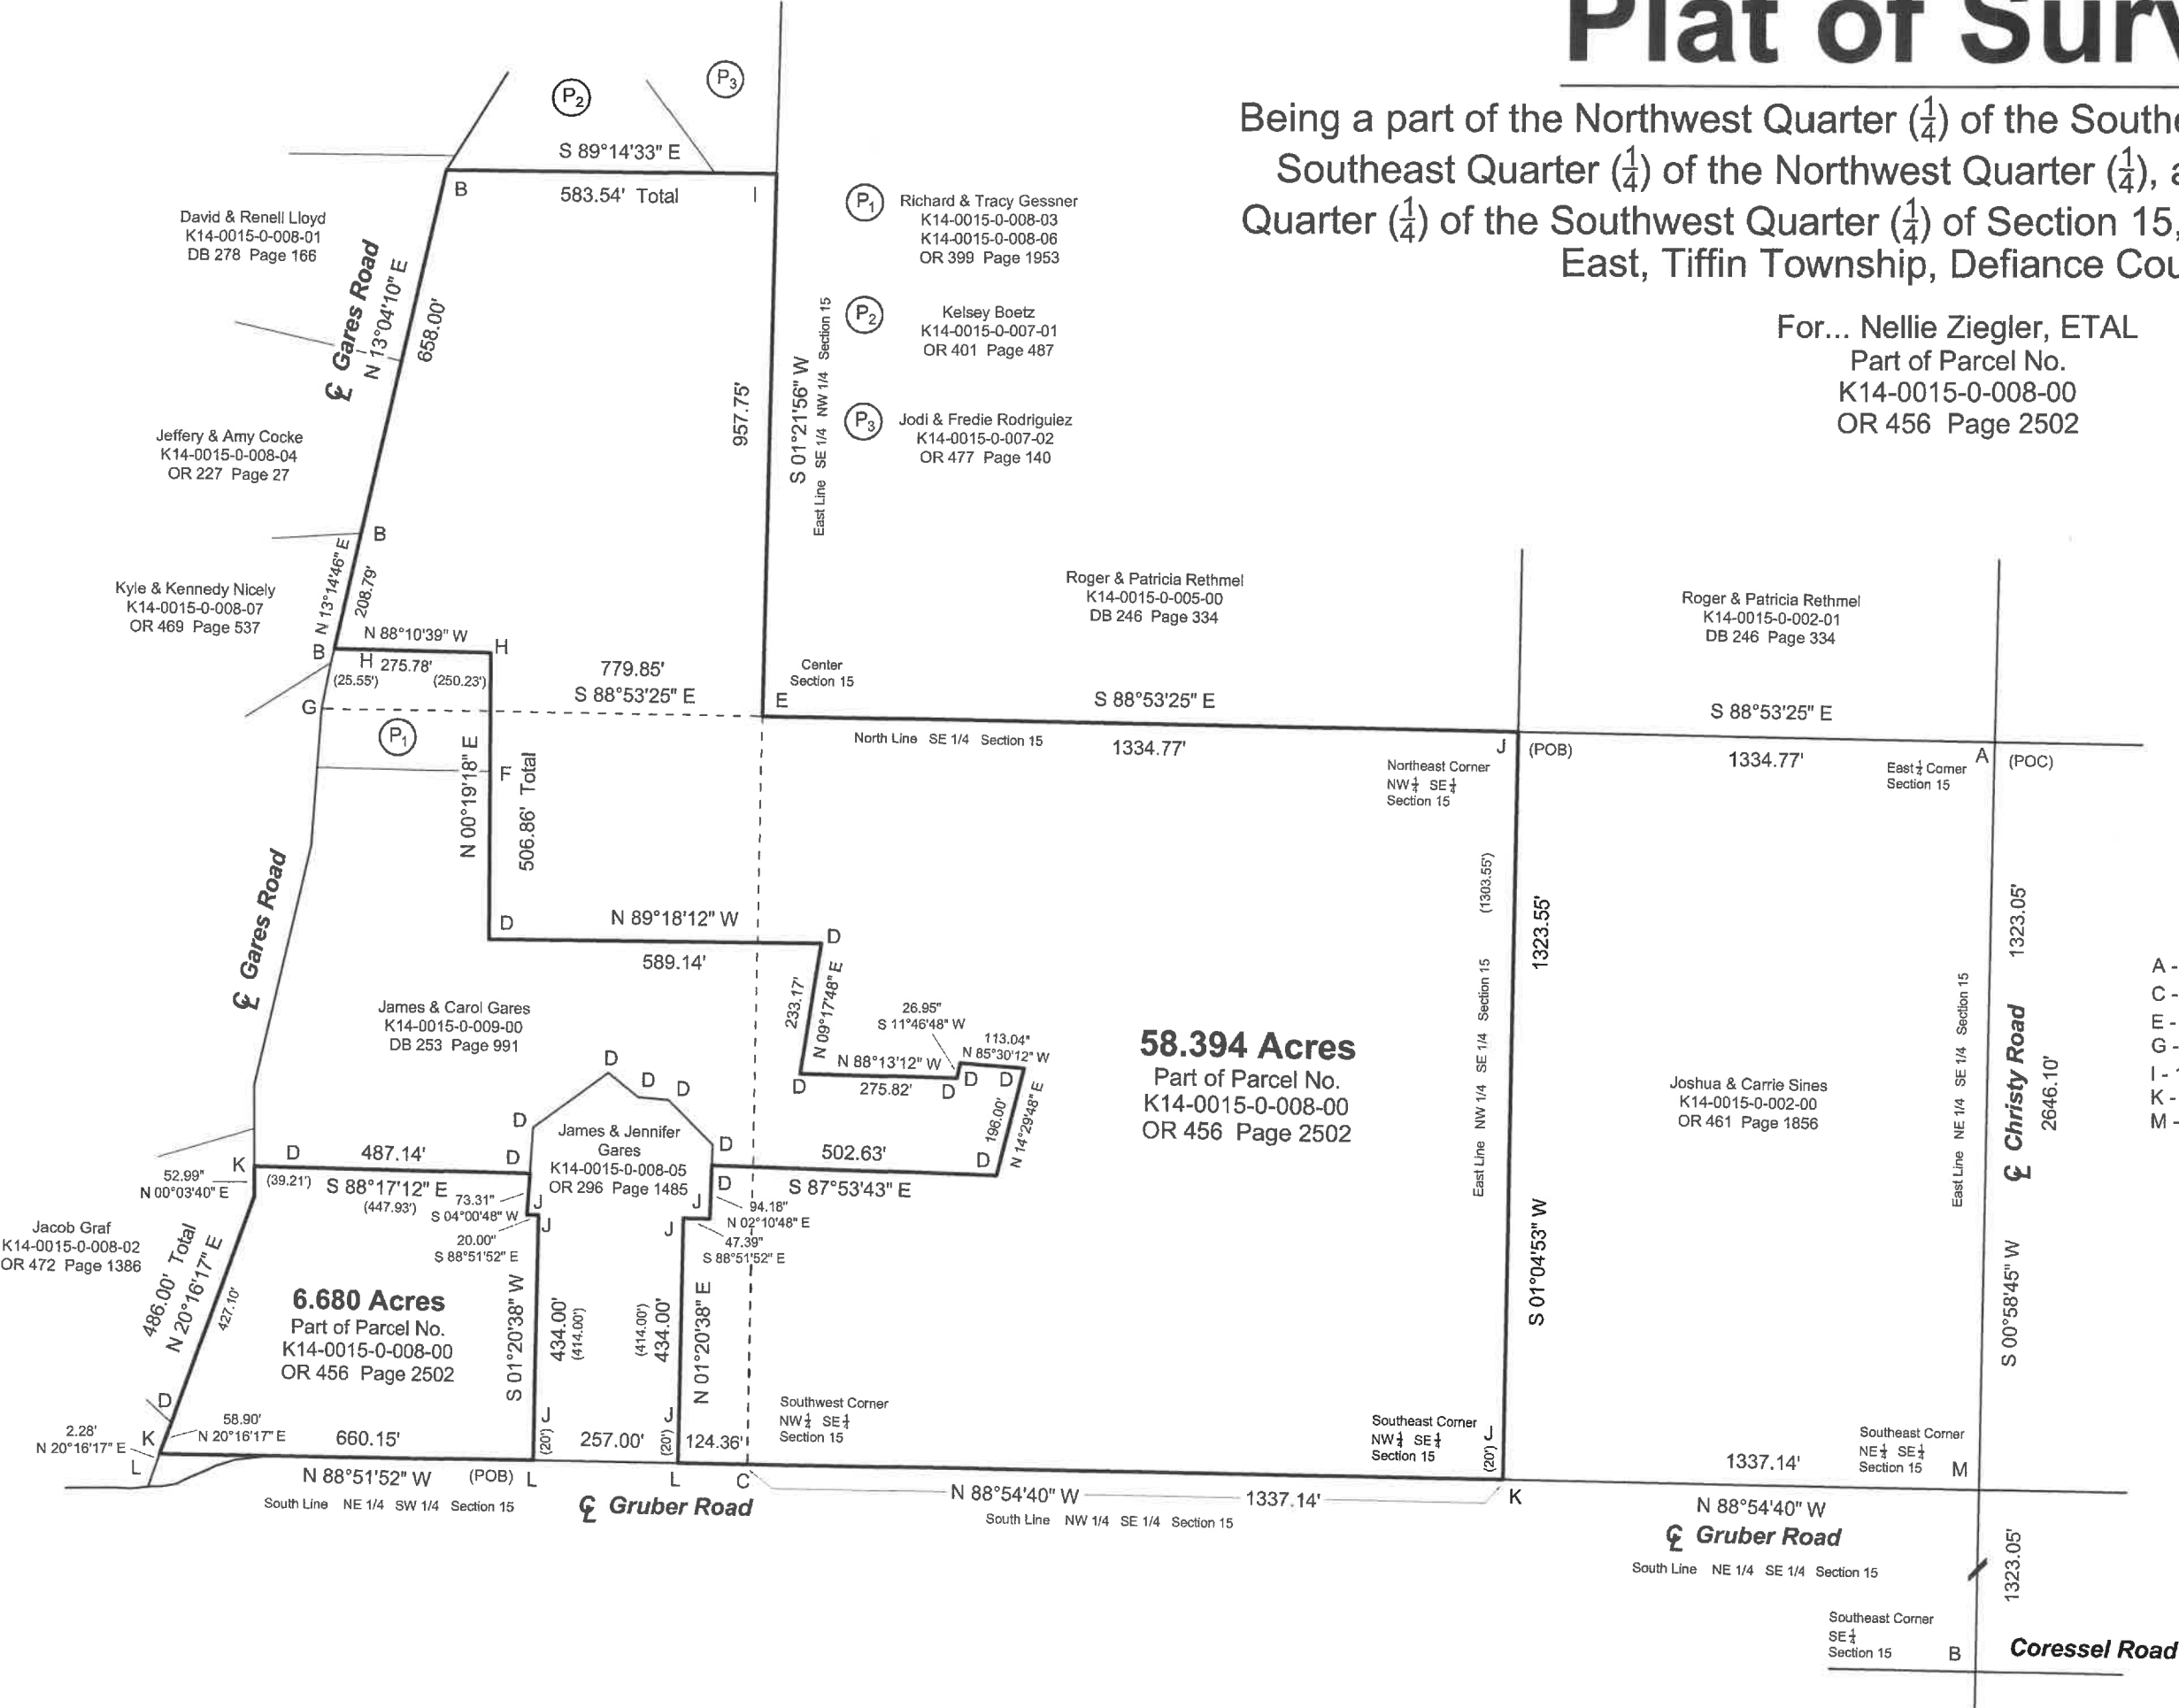

Legend

- | | |
|------------------------------|---|
| A - Iron Pin Found | B - Railroad Spike Found |
| C - Harrow Tooth Spike Found | D - $\frac{3}{8}$ " Iron Pin Found |
| E - Stone Found | F - $\frac{3}{4}$ " Iron Pipe Found |
| G - Iron Pipe Found | H - Capped Iron Pin Found |
| I - 1" Iron Pipe Found | J - $\frac{5}{8}$ " Capped Iron Pin Set |
| K - Railroad Spike Set | L - Mag Nail Set |
| M - Point Established | |

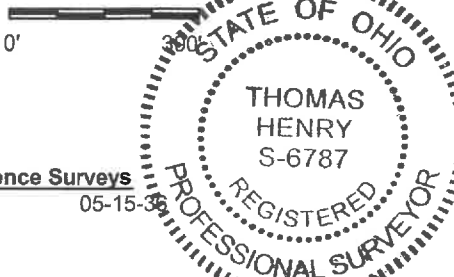

Reference Surveys
05-15-26
05-15-32

I hereby declare that I did perform this survey and that it correct to the best of my knowledge and belief.

7-15-24
Thomas J. Henry
Registered Surveyor No. 6787
D 7133 D 7134