


# PLAT OF SURVEY

A parcel of land situated in the Southeast Quarter of Section 10, Town 5 North, Range 3 East, Washington Township, Defiance County, Ohio. Located within the North and the East of the First Principal Meridian of the Original Land Subdivisions of Ohio.

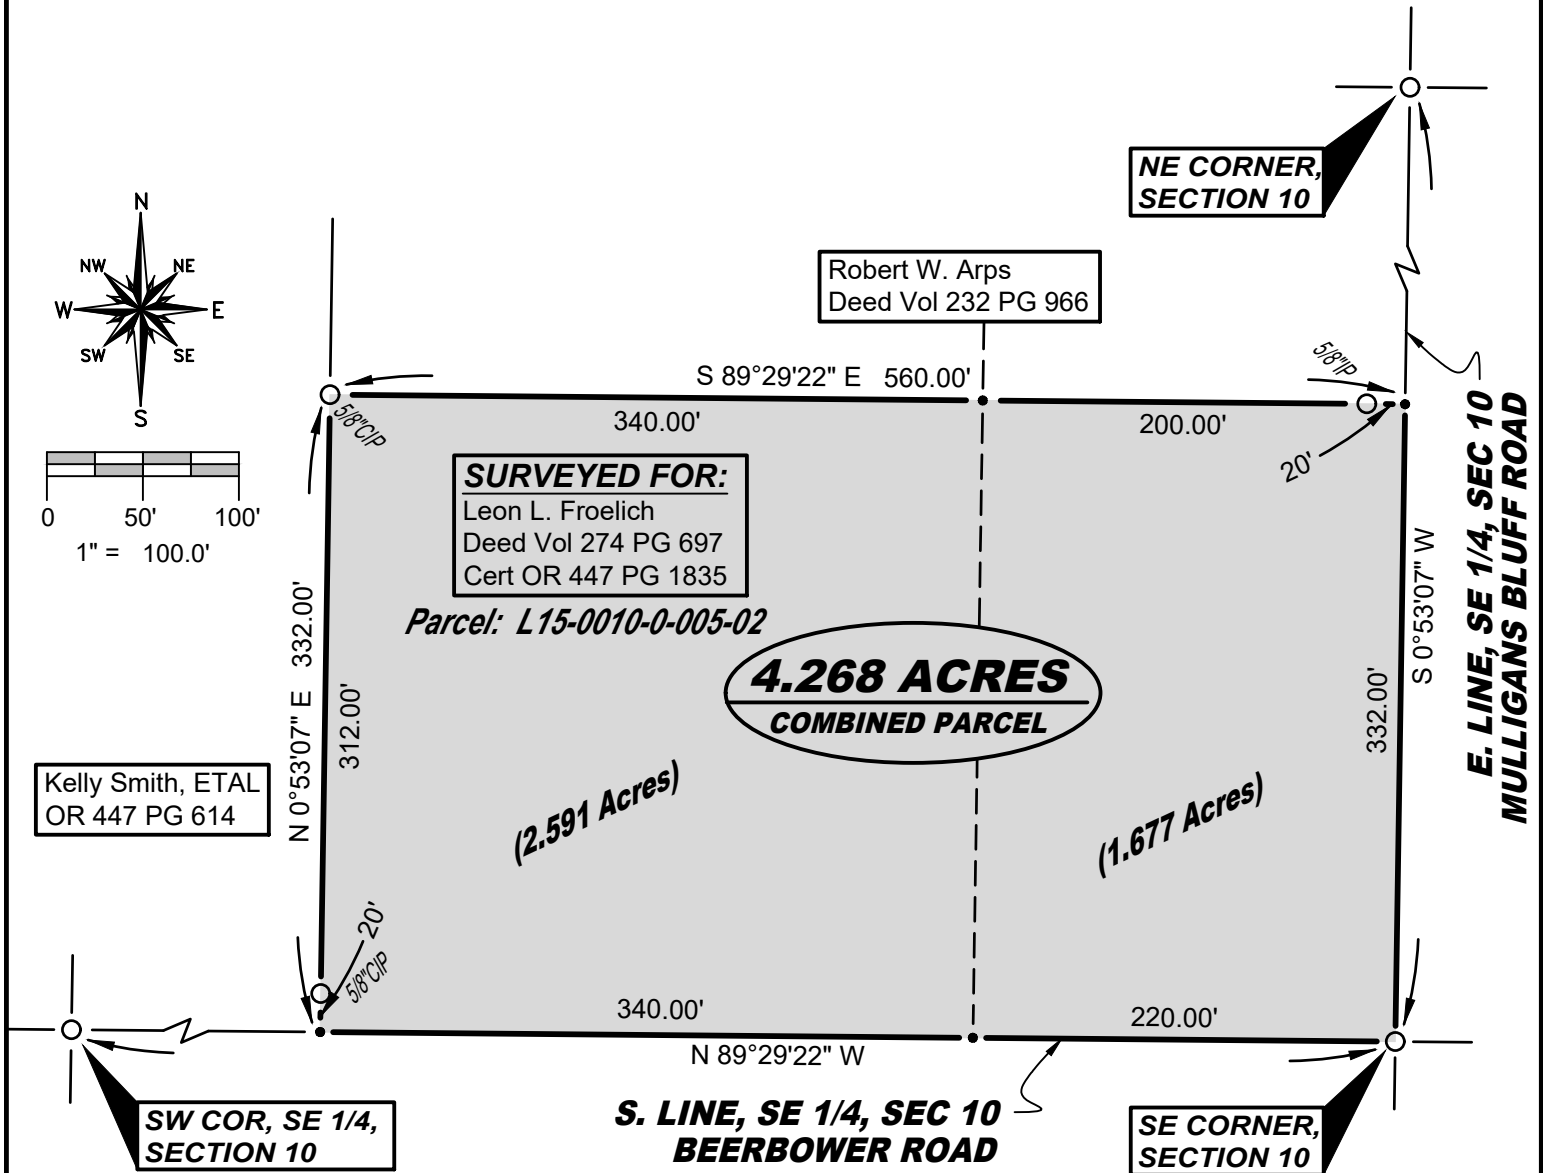

## SURVEY LEGEND

- Placed 5/8" Rebar w/ Cap
- Point Established this Survey
- Found Iron Pin or Pipe
- Ⓜ Found Monument Box
- ⊗ Found Railroad Spike
- ✕ Placed MAG Nail

## REFERENCE SURVEYS

Volume 08-10-04  
Volume 08-10-05  
Volume 08-10-06  
Volume 08-10-09


## GENERAL OCCUPATION NOTE:

No fences existed along the North or West boundaries of this property. All lines of occupation were either agricultural or lawn.

I hereby certify that I have surveyed the premises shown on the Plat above. All dimensions are shown in feet and decimals thereof. Since this survey does not include a title search, there could be easements or other encumbrances upon the land which are not shown on this survey plat. If these are required, please furnish the necessary information. The Bearings and Distances shown on the Plat above are based on State Plane Coordinates, SPC83, Zone 18 North. This survey has been recorded in the Defiance County Survey records.

*Brian M. Wieland*

Brian M. Wieland - Ohio Registered Surveyor No. 8286

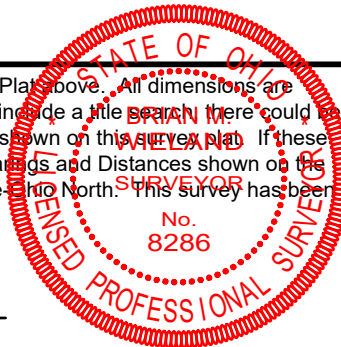

**DATE: 3-7-2025** **JOB: 25-040**

**WIELAND SURVEYING  
& ENGINEERING, LLC**  
14067 County Road 20  
West Unity, OH 43570  
419-553-0112 - Voice  
[brian@wielandsurveying.com](mailto:brian@wielandsurveying.com)