
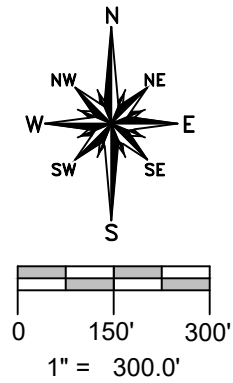


# PLAT OF SURVEY

A PARCEL OF LAND SITUATED IN THE NORTHWEST QUARTER AND THE SOUTHWEST QUARTER OF SECTION 30, TOWN 5 NORTH, RANGE 3 EAST, WASHINGTON TOWNSHIP, DEFIANCE COUNTY, OHIO. LOCATED WITHIN THE NORTH AND THE EAST OF THE FIRST PRINCIPAL MERIDIAN OF THE ORIGINAL LAND SUBDIVISIONS OF OHIO.

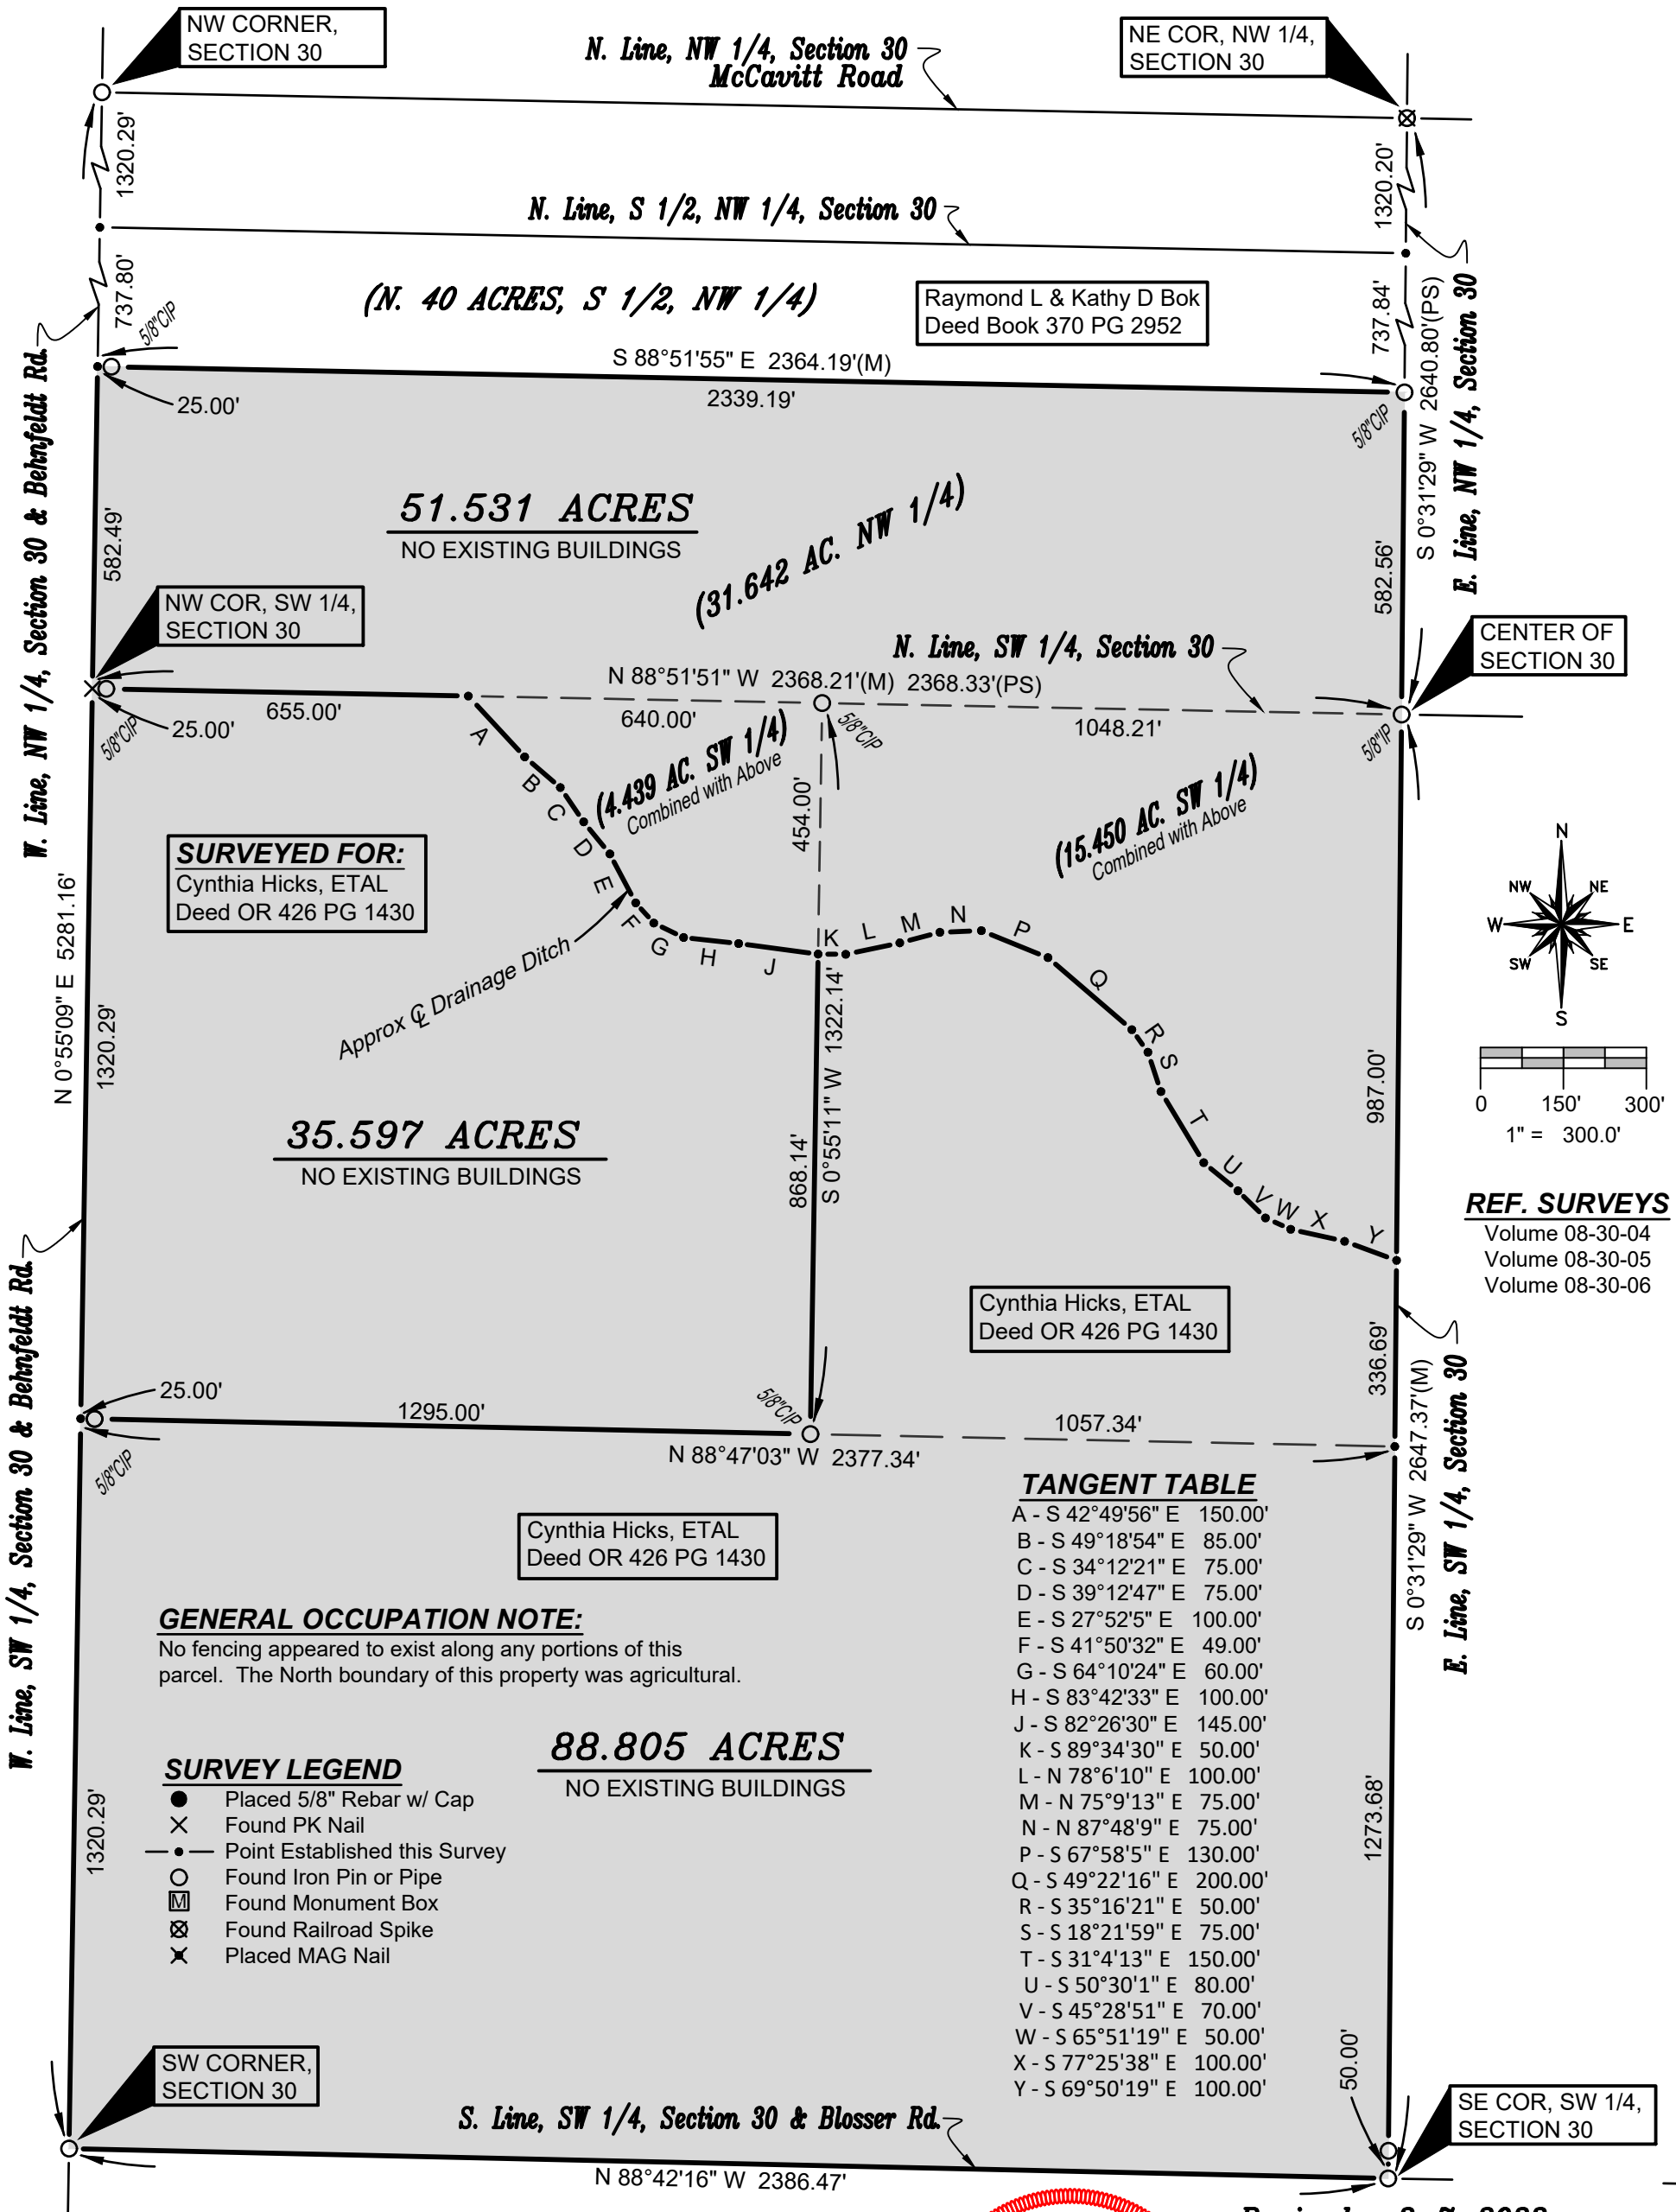

**REF. SURVEYS**  
 Volume 08-30-04  
 Volume 08-30-05  
 Volume 08-30-06

**TANGENT TABLE**

A	- S 42°49'56" E	150.00'
B	- S 49°18'54" E	85.00'
C	- S 34°12'21" E	75.00'
D	- S 39°12'47" E	75.00'
E	- S 27°52'5" E	100.00'
F	- S 41°50'32" E	49.00'
G	- S 64°10'24" E	60.00'
H	- S 83°42'33" E	100.00'
J	- S 82°26'30" E	145.00'
K	- S 89°34'30" E	50.00'
L	- N 78°6'10" E	100.00'
M	- N 75°9'13" E	75.00'
N	- N 87°48'9" E	75.00'
P	- S 67°58'5" E	130.00'
Q	- S 49°22'16" E	200.00'
R	- S 35°16'21" E	50.00'
S	- S 18°21'59" E	75.00'
T	- S 31°4'13" E	150.00'
U	- S 50°30'1" E	80.00'
V	- S 45°28'51" E	70.00'
W	- S 65°51'19" E	50.00'
X	- S 77°25'38" E	100.00'
Y	- S 69°50'19" E	100.00'

**GENERAL OCCUPATION NOTE:**  
 No fencing appeared to exist along any portions of this parcel. The North boundary of this property was agricultural.

- SURVEY LEGEND**
- Placed 5/8" Rebar w/ Cap
  - X Found PK Nail
  - Point Established this Survey
  - Found Iron Pin or Pipe
  - ⊠ Found Monument Box
  - ⊠ Found Railroad Spike
  - X Placed MAG Nail



Revised: 2-7-2022  
 DATE: 12-10-21 | JOB: 21-173  
**WIELAND SURVEYING & ENGINEERING, LLC**  
 14067 COUNTY ROAD 20  
 WEST UNITY, OH 43570  
 419-553-0112 VOICE  
 brian@wielandssurveying.com

I HEREBY CERTIFY THAT I HAVE SURVEYED THE PREMISES SHOWN ON THE PLAT ABOVE. ALL DIMENSIONS ARE SHOWN IN FEET AND DECIMALS THEREOF. SINCE THIS SURVEY DOES NOT INCLUDE A TITLE SEARCH, THERE COULD BE EASEMENTS OR OTHER ENCUMBRANCES UPON THE LAND WHICH ARE NOT SHOWN ON THIS SURVEY PLAT. IF THESE ARE REQUIRED, PLEASE FURNISH THE NECESSARY INFORMATION. THE BEARINGS AND DISTANCES SHOWN ON THE PLAT ABOVE ARE BASED ON STATE PLANE COORDINATES, SPC83, ZONE-OHIO NORTH. THIS SURVEY HAS BEEN RECORDED IN THE DEFIANCE COUNTY SURVEY RECORDS.

*Brian M. Wieland*  
 BRIAN M. WIELAND - REGISTERED SURVEYOR NO. 8286