


# PLAT OF SURVEY

A PARCEL OF LAND SITUATED IN THE NORTH HALF OF SECTION 31, TOWN 5 NORTH, RANGE 3 EAST, WASHINGTON TOWNSHIP, DEFIANCE COUNTY, OHIO, LOCATED WITHIN THE NORTH AND EAST OF THE FIRST PRINCIPAL MERIDIAN OF THE ORIGINAL LAND SUBDIVISIONS OF OHIO.

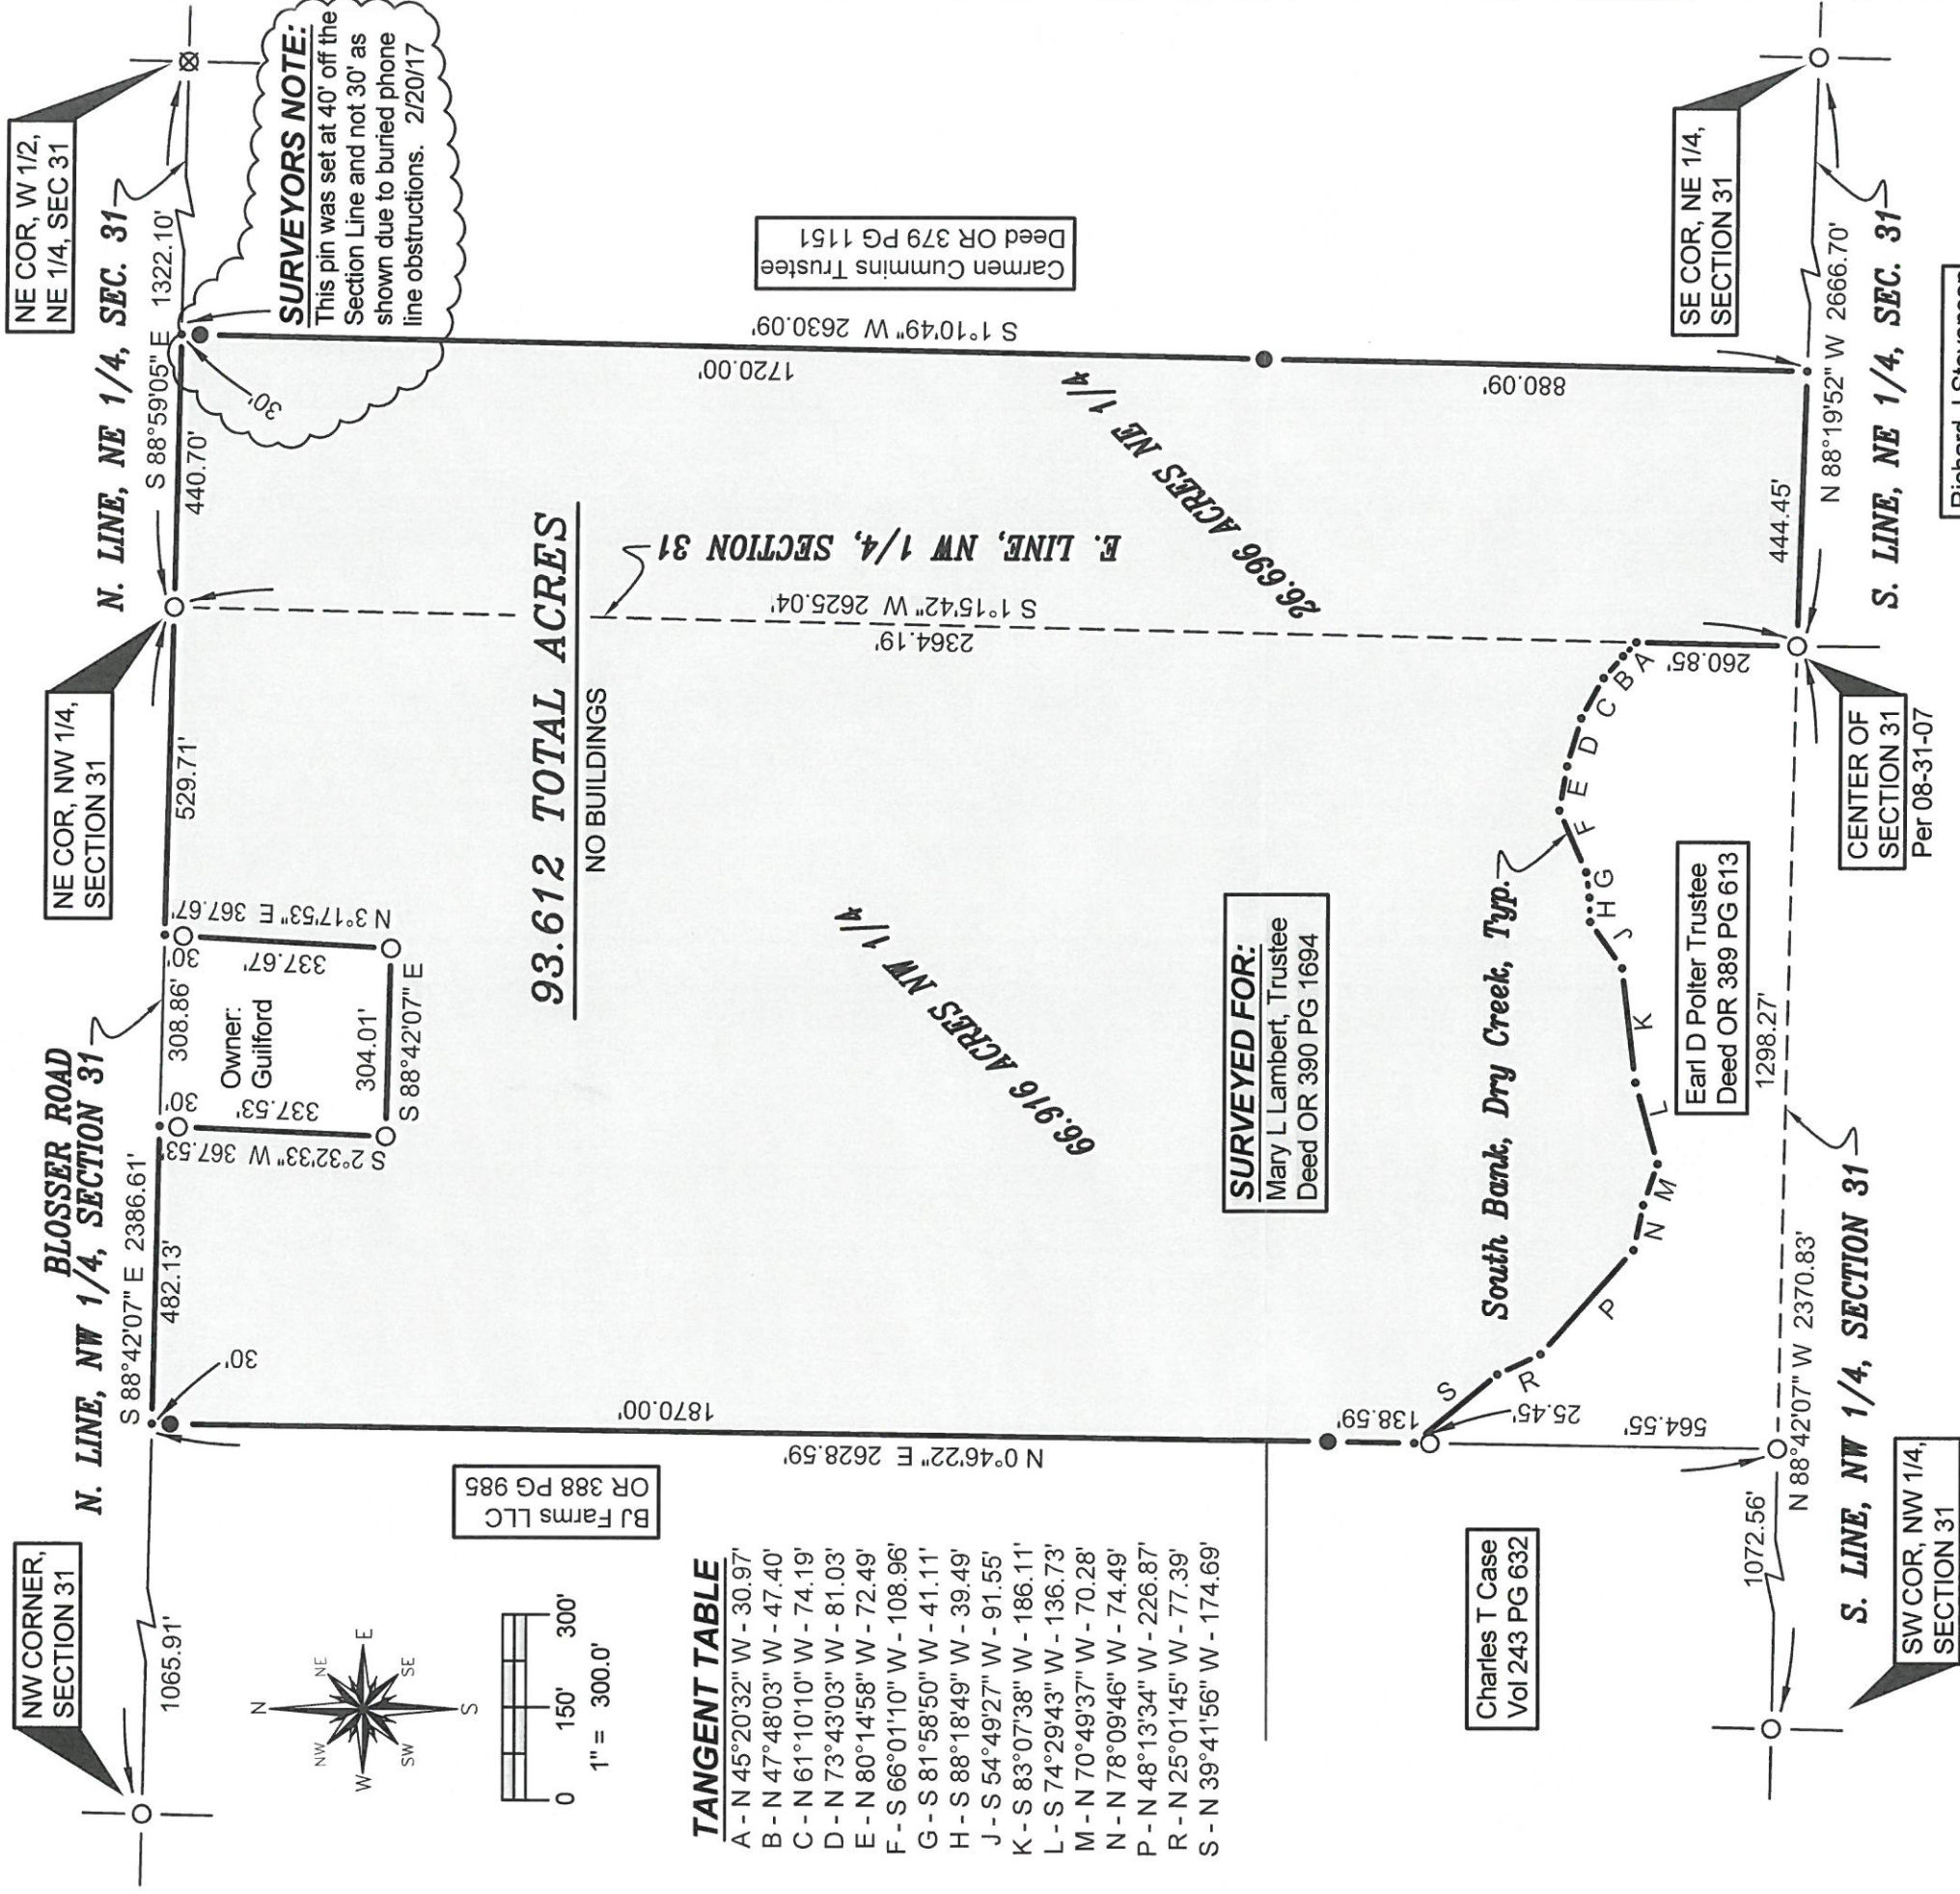

### TANGENT TABLE

A - N 45°20'32" W - 30.97'
B - N 47°48'03" W - 47.40'
C - N 61°10'10" W - 74.19'
D - N 73°43'03" W - 81.03'
E - N 80°14'58" W - 72.49'
F - S 66°01'10" W - 108.96'
G - S 81°58'50" W - 41.11'
H - S 88°18'49" W - 39.49'
J - S 54°49'27" W - 91.55'
K - S 83°07'38" W - 186.11'
L - S 74°29'43" W - 136.73'
M - N 70°49'37" W - 70.28'
N - N 78°09'46" W - 74.49'
P - N 48°13'34" W - 226.87'
R - N 25°01'45" W - 77.39'
S - N 39°41'56" W - 174.69'

### SURVEY LEGEND


- Placed 5/8" Rebar w/ Cap
- × Found PK Nail
- Point Established this Survey
- Found Iron Pin or Pipe
- Ⓜ Found Monument Box
- ⊗ Found Railroad Spike
- × Placed MAG Nail
- Found Stone

### GENERAL OCCUPATION NOTE:

No fences existed along the East, South or West boundaries of this property. All lines of occupation were either agricultural or lawn.

### REF. SURVEYS

Volume 08-31-07

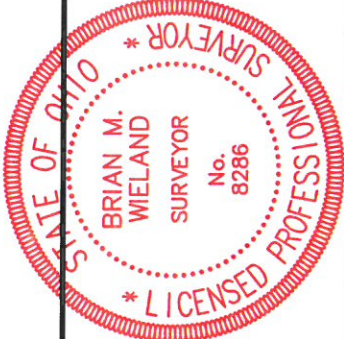

I HEREBY CERTIFY THAT I HAVE SURVEYED THE PREMISES SHOWN ON THE PLAT ABOVE. ALL DIMENSIONS ARE SHOWN IN FEET AND DECIMALS THEREOF. SINCE THIS SURVEY DOES NOT INCLUDE A TITLE SEARCH, THERE COULD BE EASEMENTS OR OTHER ENCUMBRANCES UPON THE LAND WHICH ARE NOT SHOWN ON THIS SURVEY PLAT. IF THESE ARE REQUIRED, PLEASE FURNISH THE NECESSARY INFORMATION. THE BEARINGS AND DISTANCES SHOWN ON THE PLAT ABOVE ARE BASED ON STATE PLANE COORDINATES, SPC88, ZONE-OHIO NORTH. THIS SURVEY HAS BEEN RECORDED IN THE DEFIANCE COUNTY SURVEY RECORDS.

*Brian M. Wieland*  
 BRIAN M. WIELAND - REGISTERED SURVEYOR NO. 8286

REVISED: 2-20-17

DATE: 9-24-16

JOB: 16-069a

**WIELAND SURVEYING & ENGINEERING, LLC**  
 14067 COUNTY ROAD 20  
 WEST UNITY, OH 43570  
 419-924-2100 VOICE  
 419-924-5390 FAX

08-31-08